
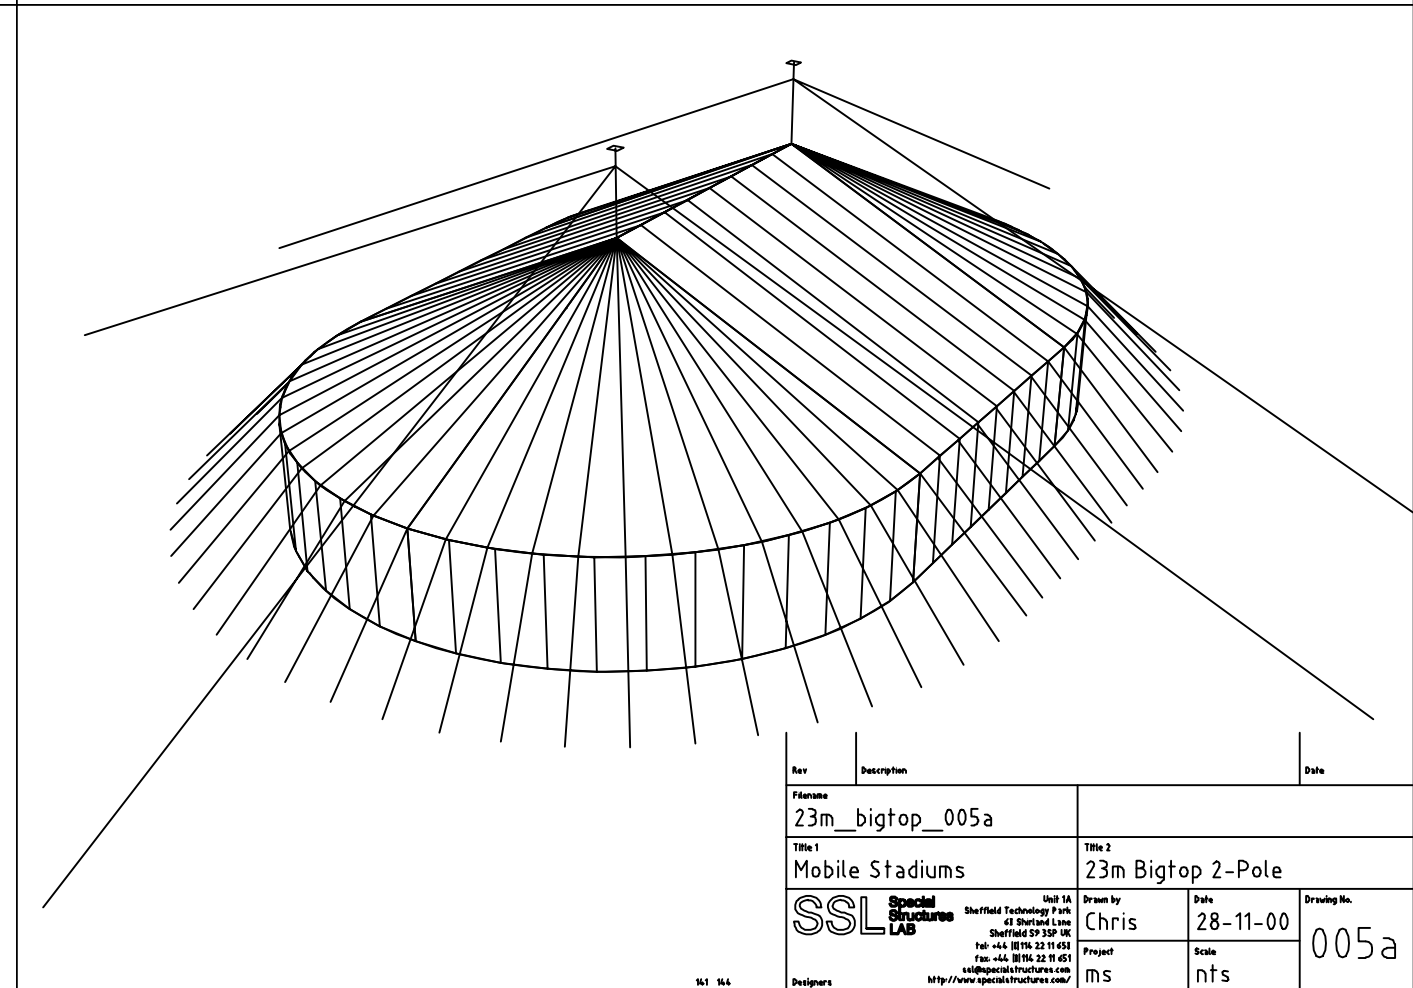
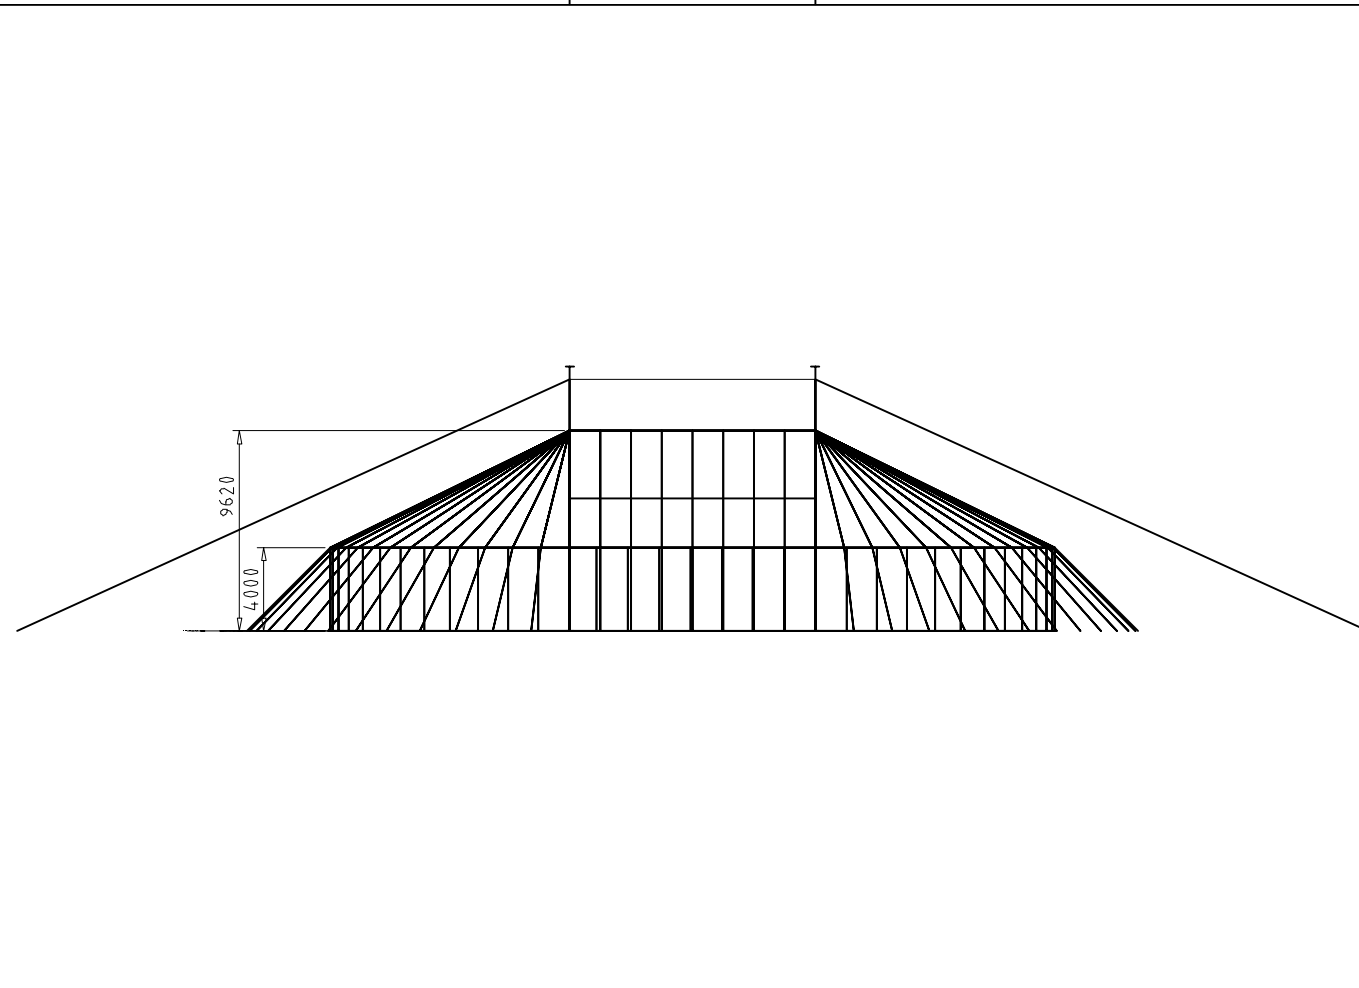
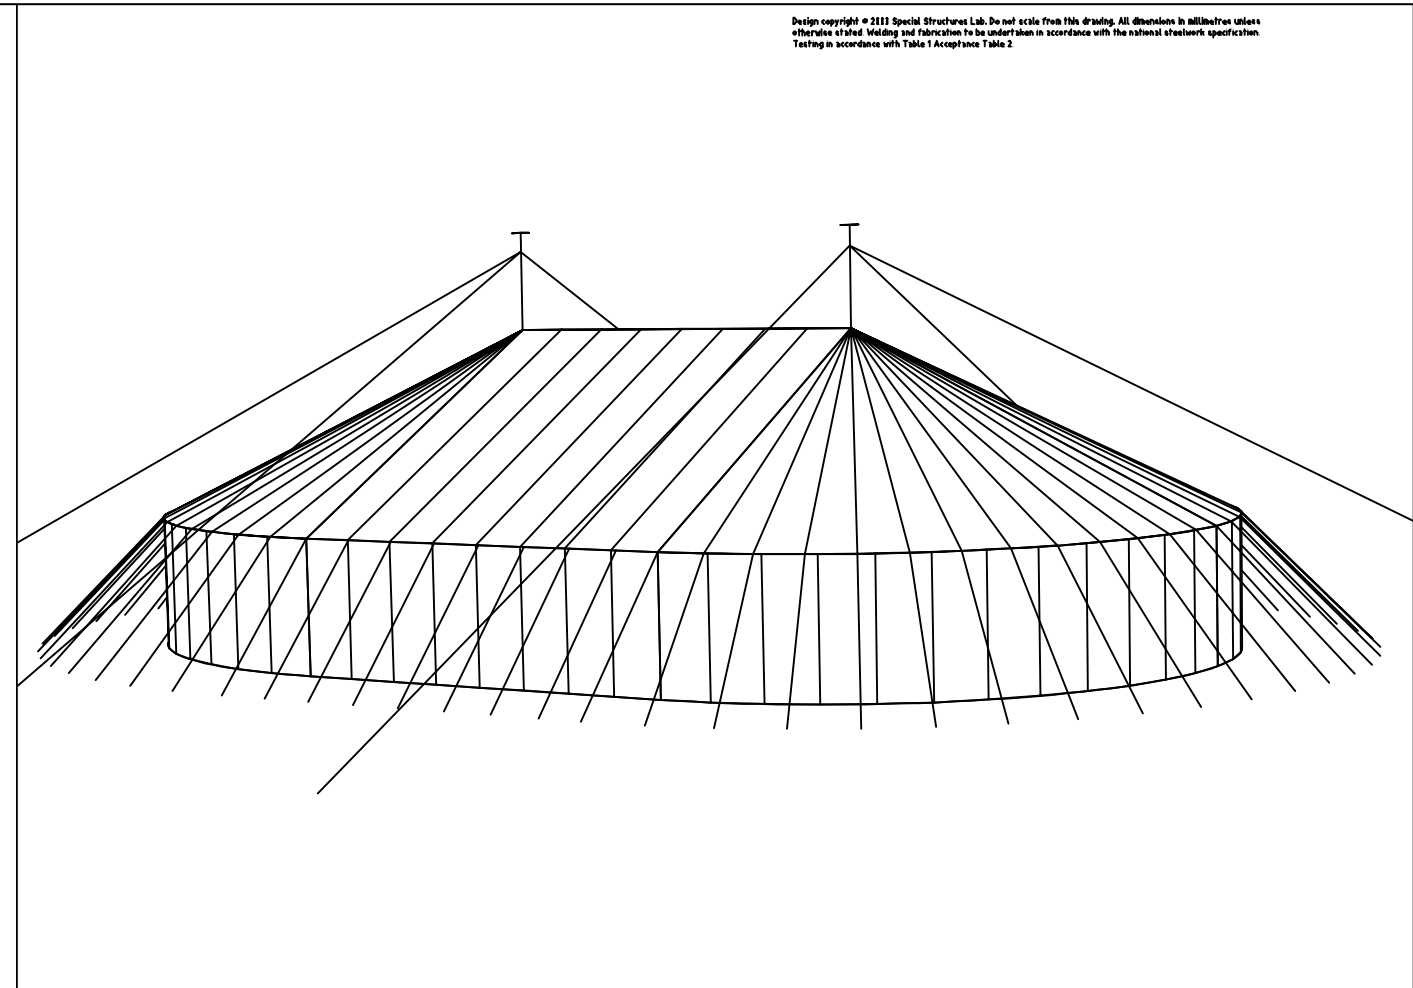



Design copyright © 2011 Special Structures Lab. Do not scale from this drawing. All dimensions in millimetres unless otherwise stated. Welding and fabrication to be undertaken in accordance with the national steelwork specification. Testing in accordance with Table 1 Acceptance Table 2.

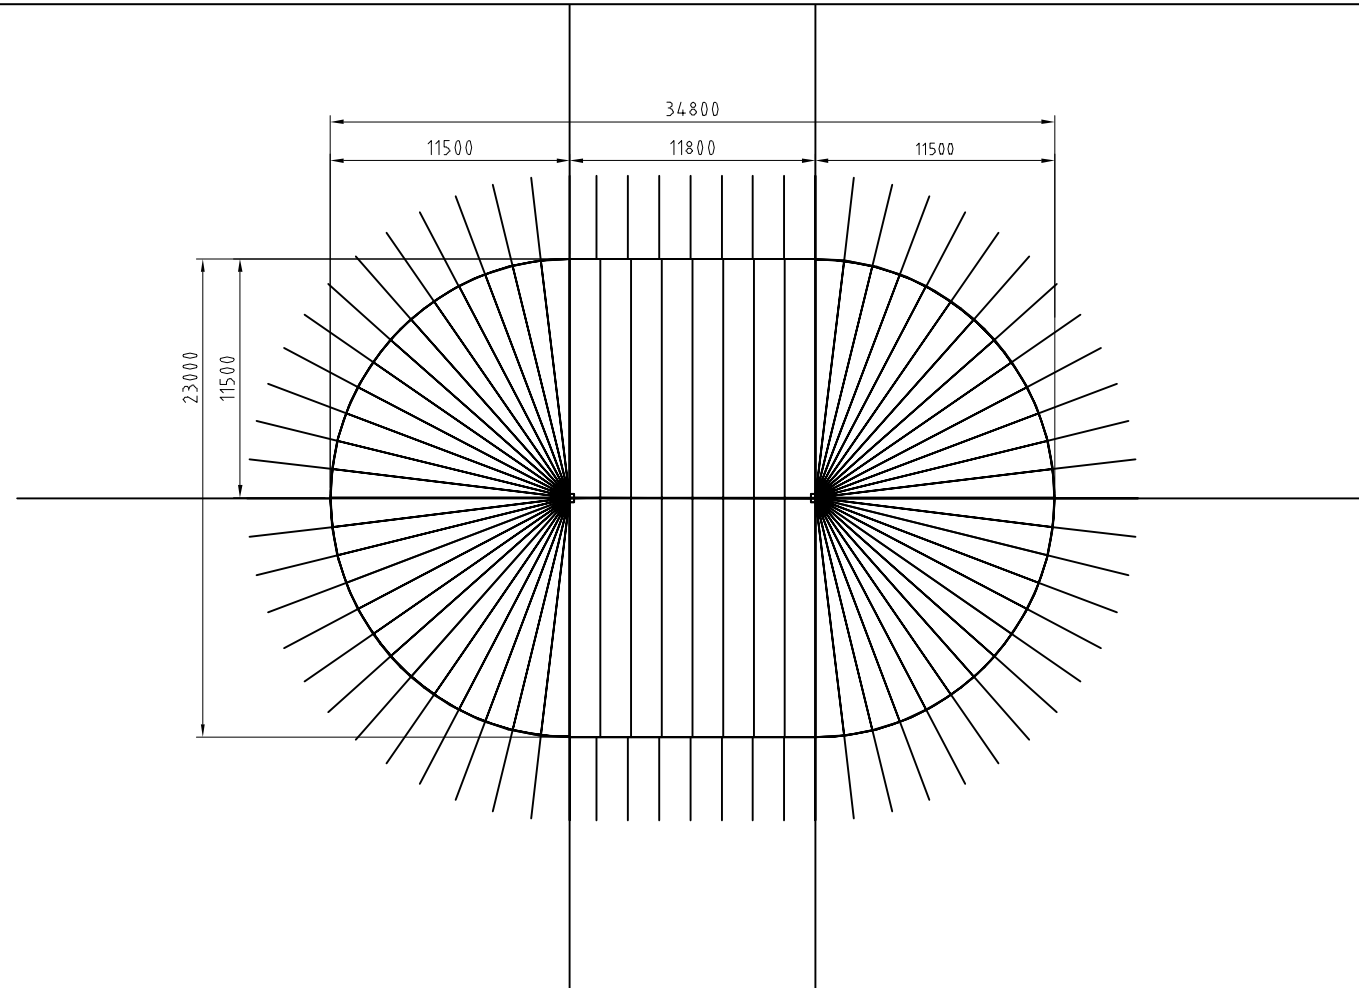

Rev	Description	Date
	Filename 23m_bigtop_005a	
	Title 1 Mobile Stadiums	Title 2 23m Bigtop 2-Pole
	 Unit 1A Sheffield Technology Park 42 Shireland Lane Sheffield S19 3SP UK Tel: +44 (0)114 22 11 451 Fax: +44 (0)114 22 11 451 email@specialstructures.com http://www.specialstructures.com/	Drawn by <b>Chris</b> Date <b>28-11-00</b> Project <b>ms</b> Scale <b>nts</b>
		Drawing No. <b>005a</b>