
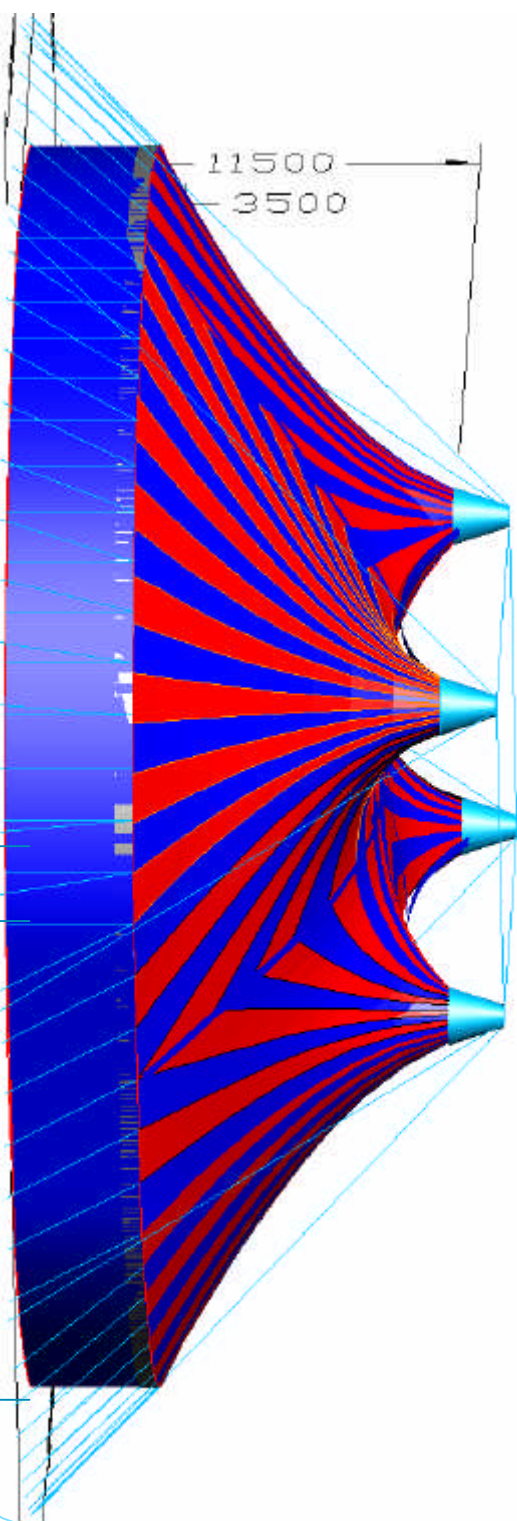
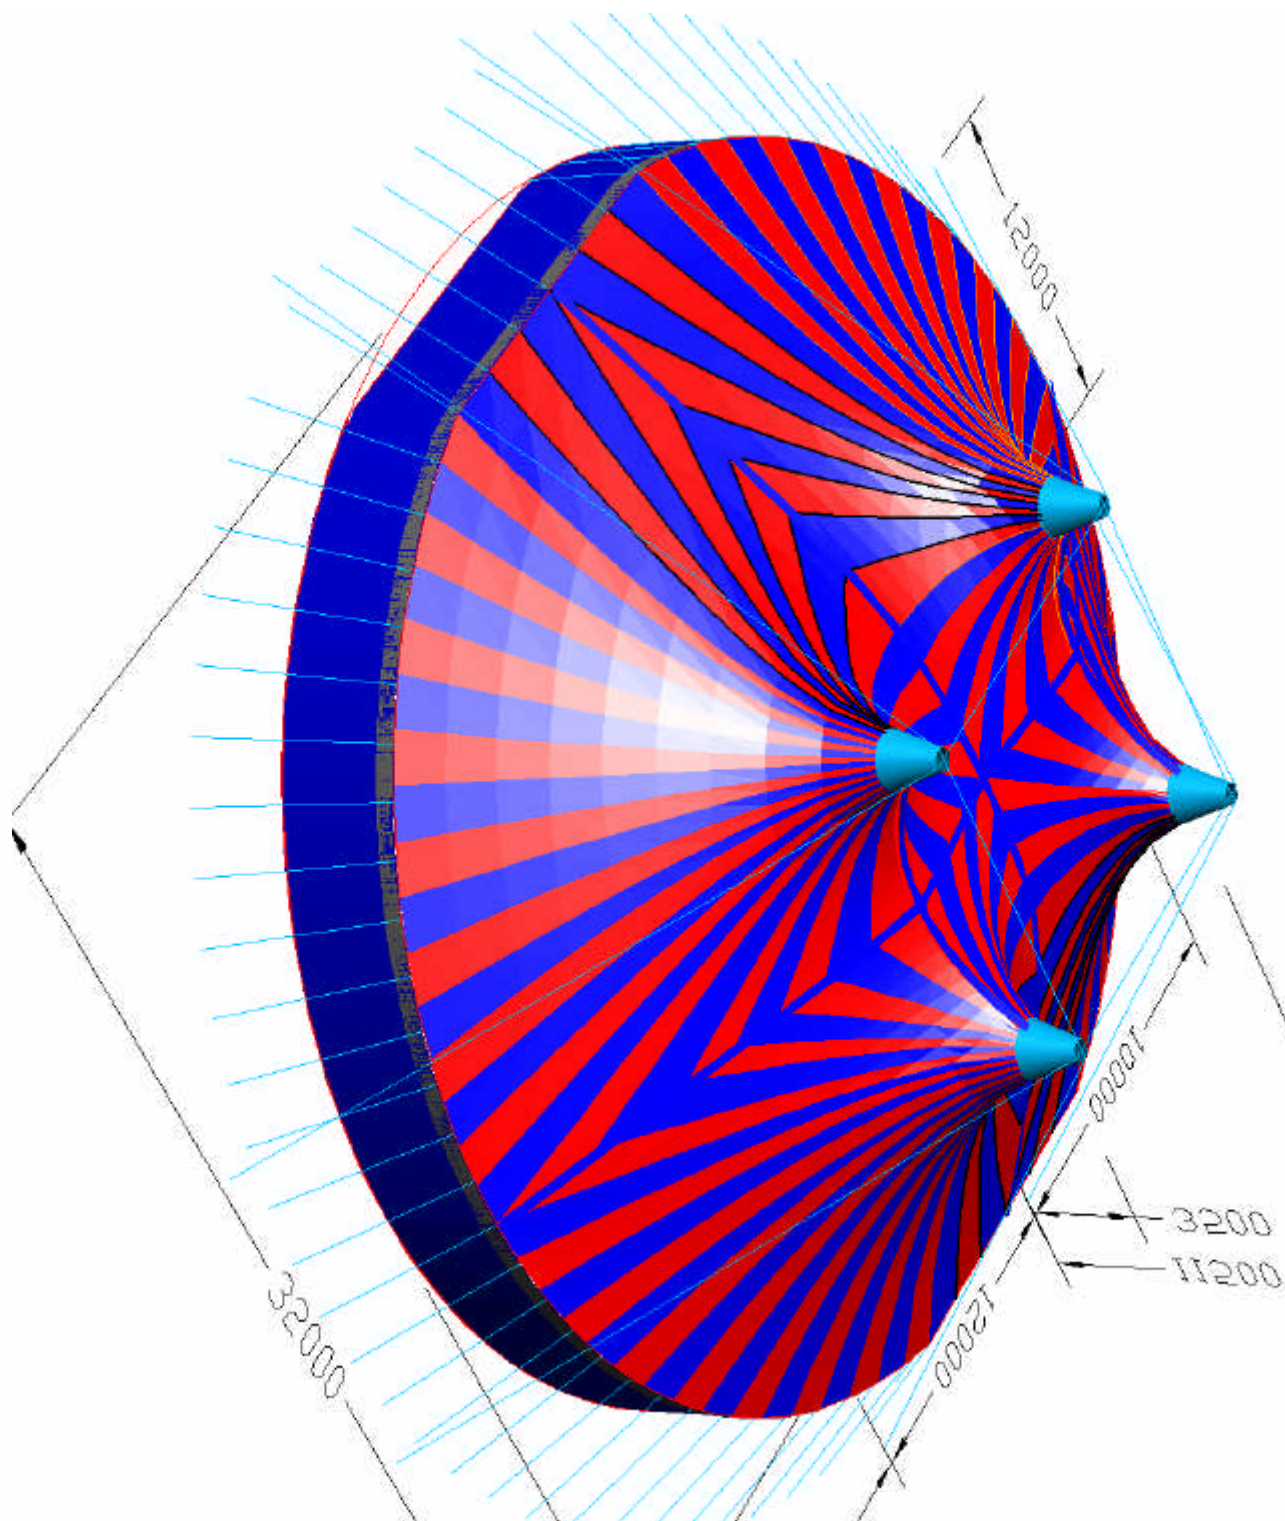
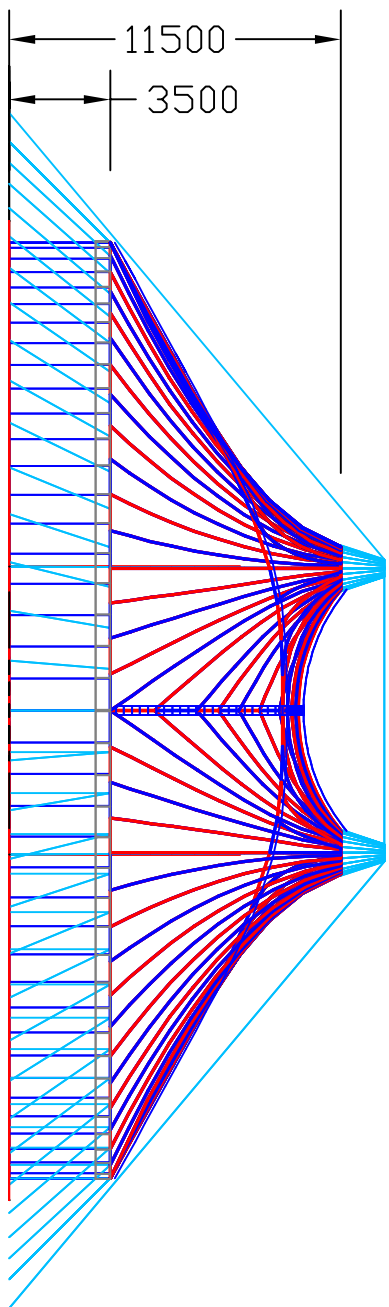


Design copyright © 2008 Rudi Enos Design - Special Structures Lab. Do not scale from this drawing. All dimensions in millimetres unless otherwise stated. Testing in accordance with Table 1 Acceptance Table 2.- heights of structure roof depend upon installation variables - do not scale from drawing.

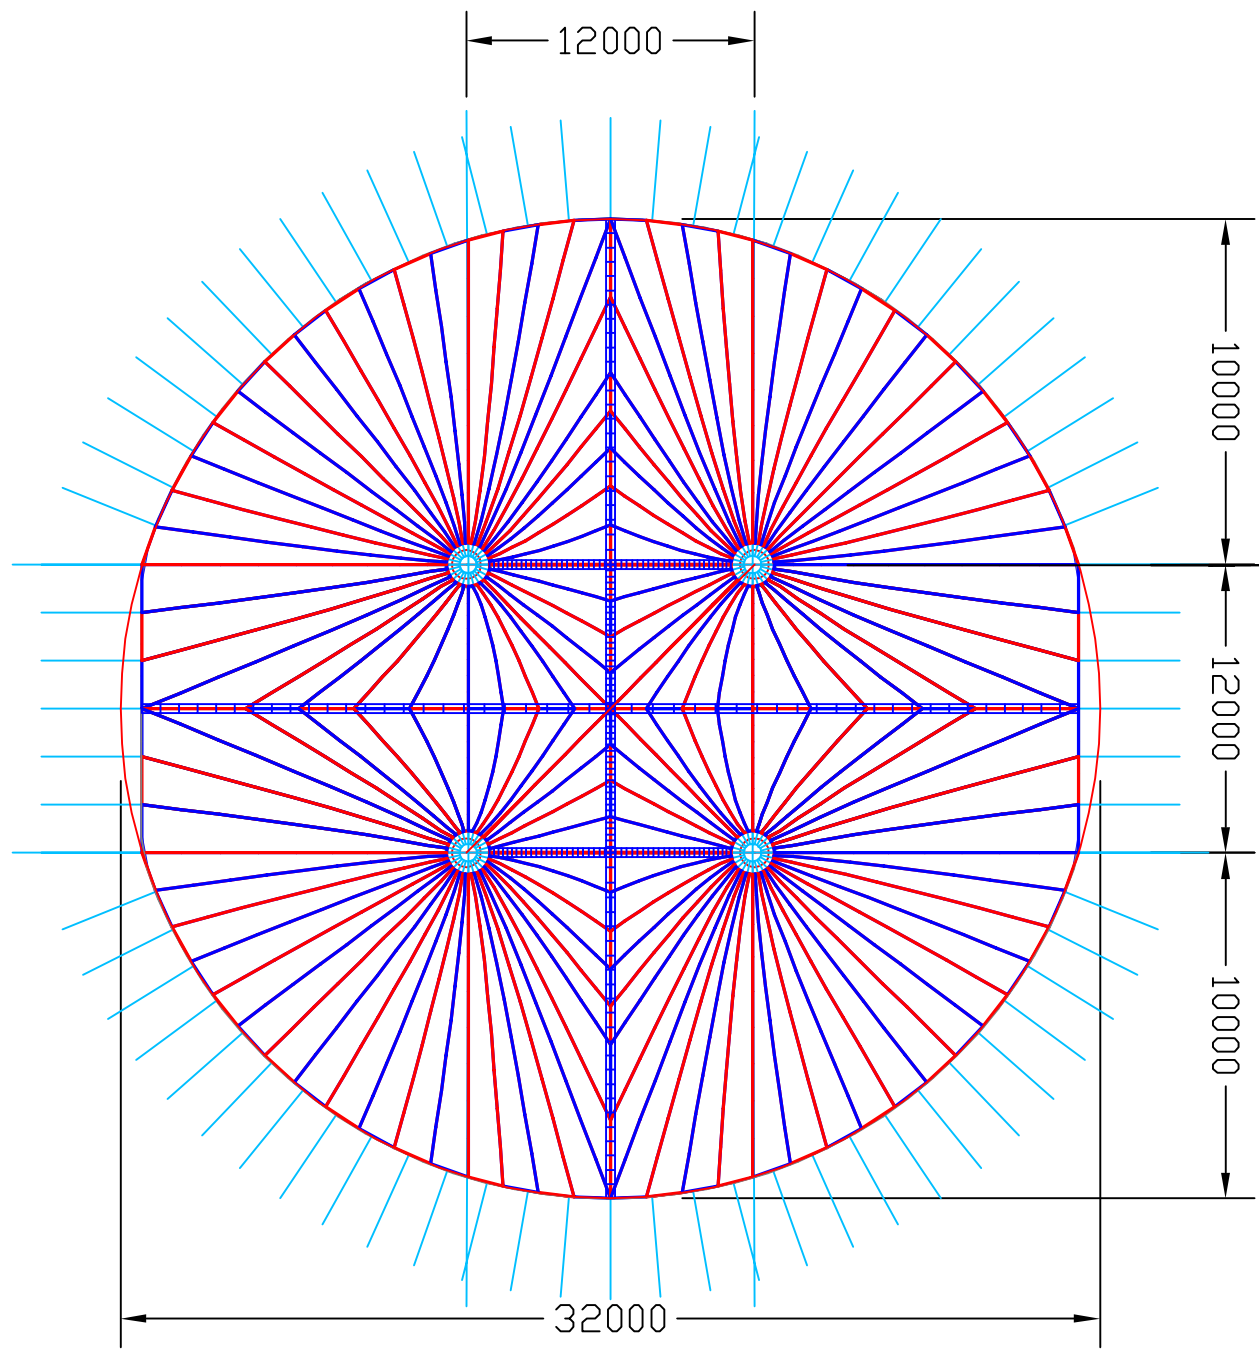

Welding and fabrication to be undertaken in accordance with the national steelwork specification.

**Rudi Enos Design**  
 Designers  
 info@rudienosdesign.com  
 www.rudienosdesign.com

**SSL** Special Structures Lab  
 Engineers  
 info@specialstructures.com  
 www.specialstructures.com

Seaton Park, 65 Deep Lane  
 Sheffield S5 0DU  
 +44 (0) 114 257 7755  
 info@rudienosdesign.com

Rev	Description	Date
1	RED-MT32-2008-001A-3D-model.dwg	
2	RED-MT32-2008-001A-3D-model.dwg	
3	32 metre round tensile	

Drawn By	RE	Date	NTS	Drawing No.	001
Project	001				