
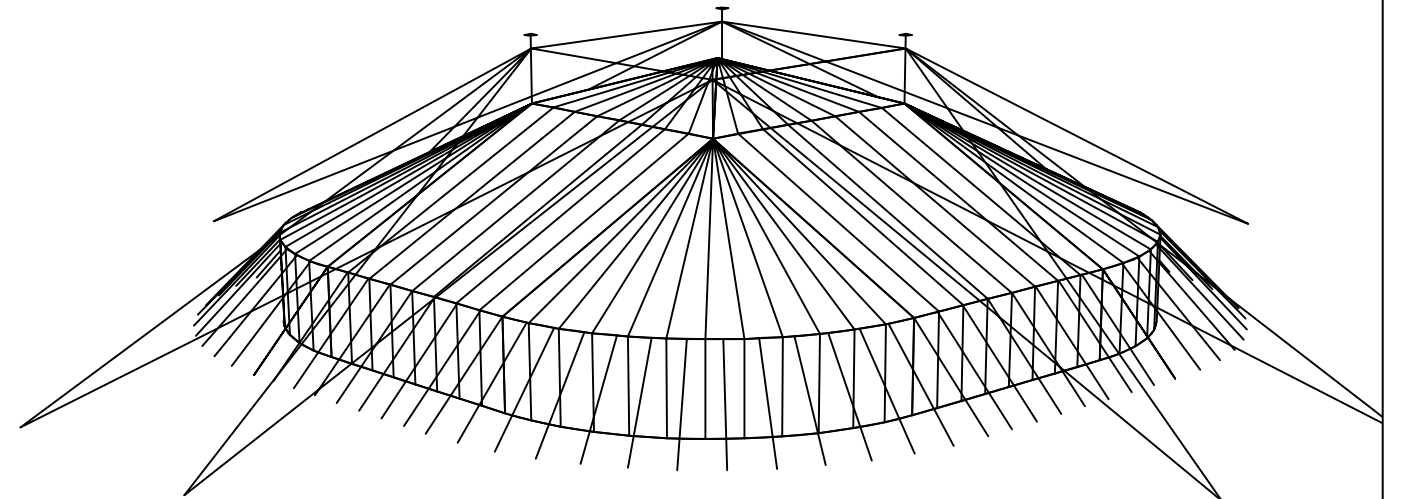
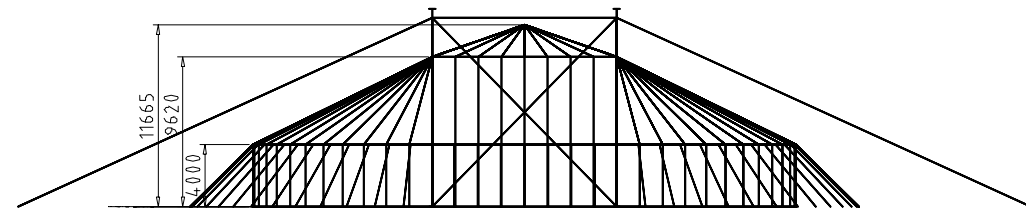
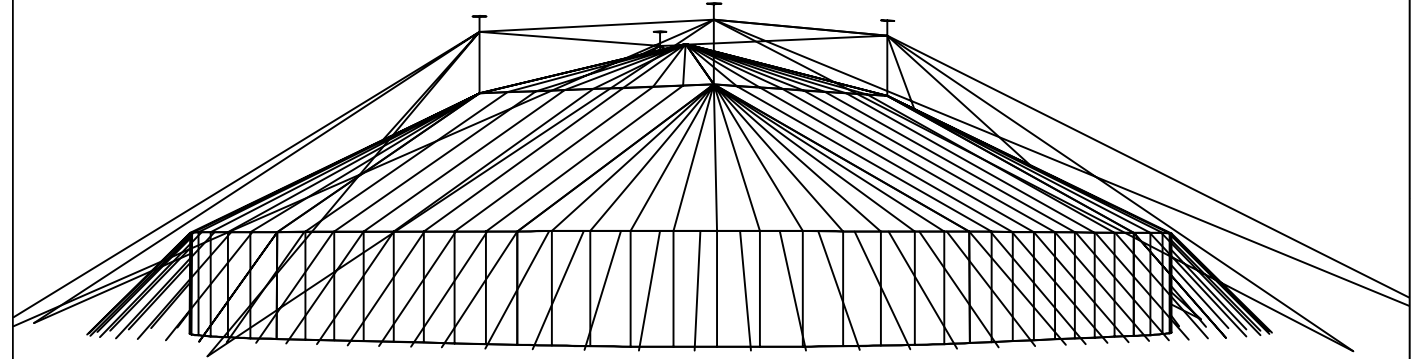



Design copyright © 2011 Special Structures Lab. Do not scale from this drawing. All dimensions in millimetres unless otherwise stated. Welding and fabrication to be undertaken in accordance with the national steelwork specification. Testing in accordance with Table 1 Acceptance Table 2.

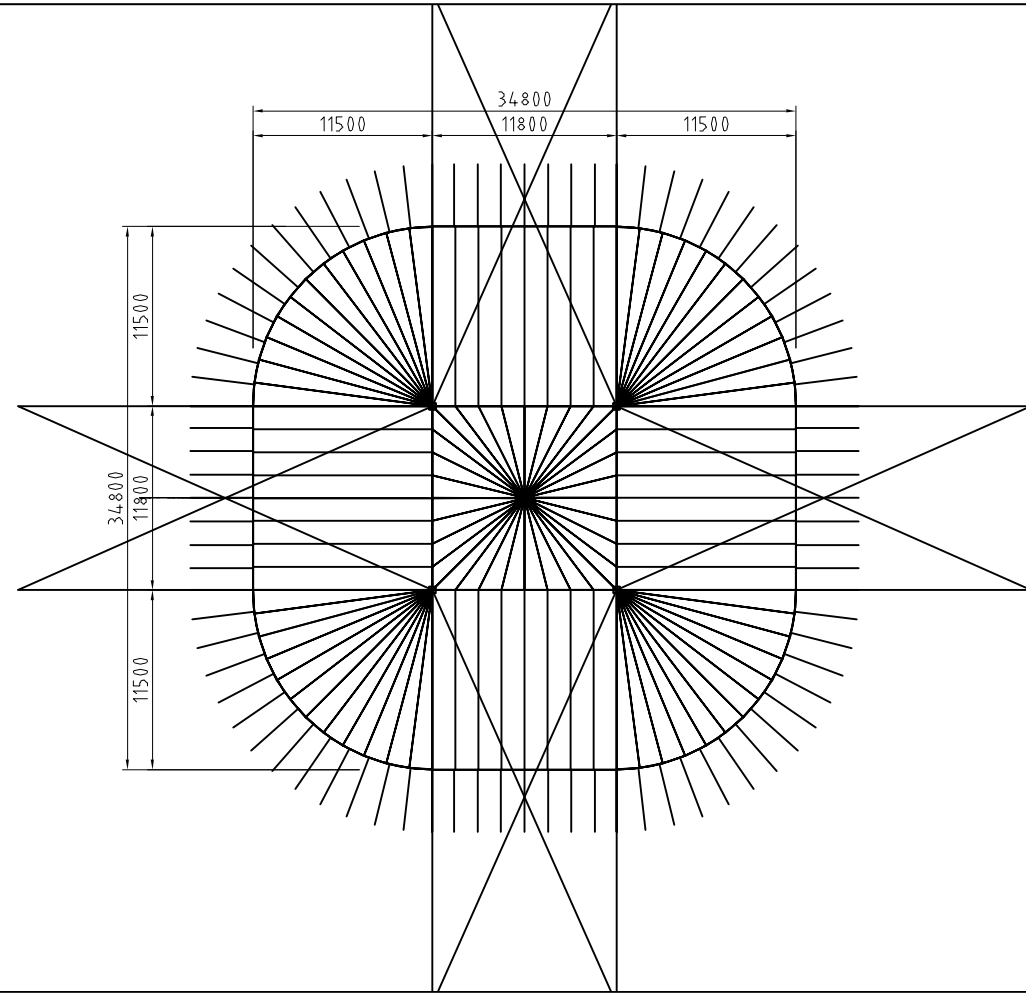

| Rev | Description | Date | |
|-----|---|--|----------------------------|
| | Filename 23m_bigtop_007a | | |
| | Title 1 Mobile Stadiums | Title 2 23m Bigtop 4-pole | |
| |  Unit 1A Sheffield Technology Park 41 Shireland Lane Sheffield S19 3SP UK Tel: +44 (0)114 22 11 451 Fax: +44 (0)114 22 11 451 ssl@specialstructures.com http://www.specialstructures.com/ | Drawn by Chris Date 27-11-00 Project ms Scale nts | Drawing No. 007a |