




Plan view scale 1:250

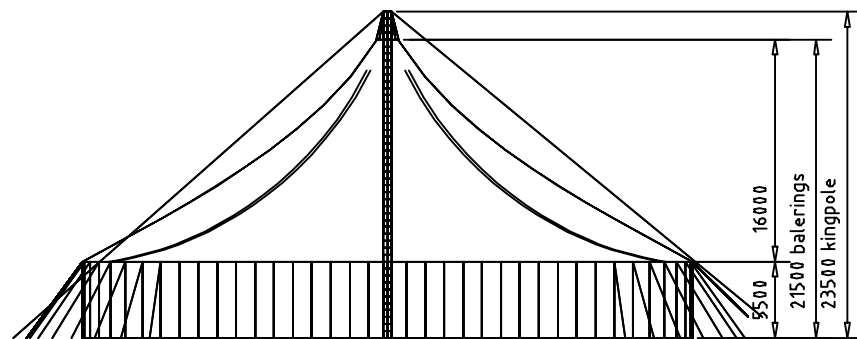

Elevation scale 1:250

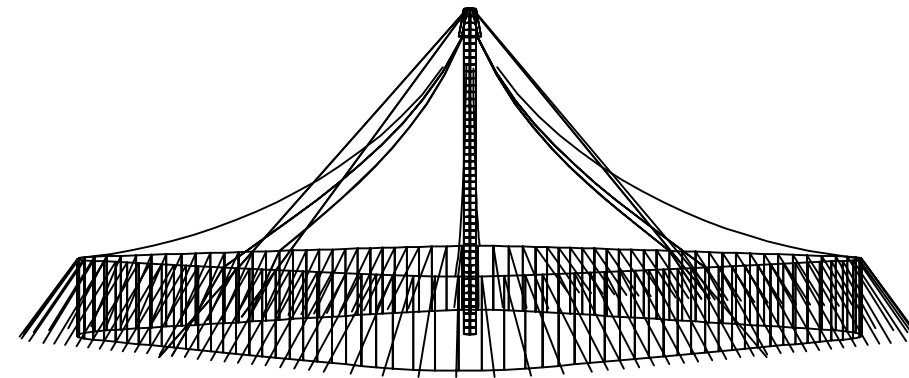

Perspective

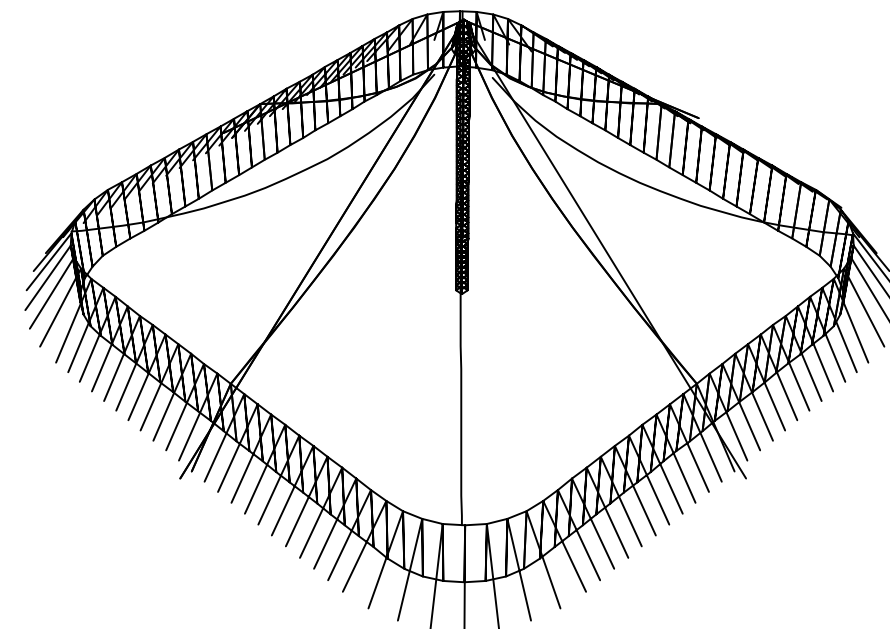

Aerial Perspective

Rev	Description	Date
Title 1	Mobile Stadiums 66m	
Title 2	1 pole General Arrangement	
		Unit 1A Sheffield Technology Park 61 Shireland Lane Sheffield S19 3SP UK Tel: +44 (0)114 22 11 651 Fax: +44 (0)114 22 11 651 ssl@specialstructures.com www.specialstructures.com
Drawn by	Chris	Date
Project	mt66	12.10.99
Scale	nts	Drawing No.
		001a