
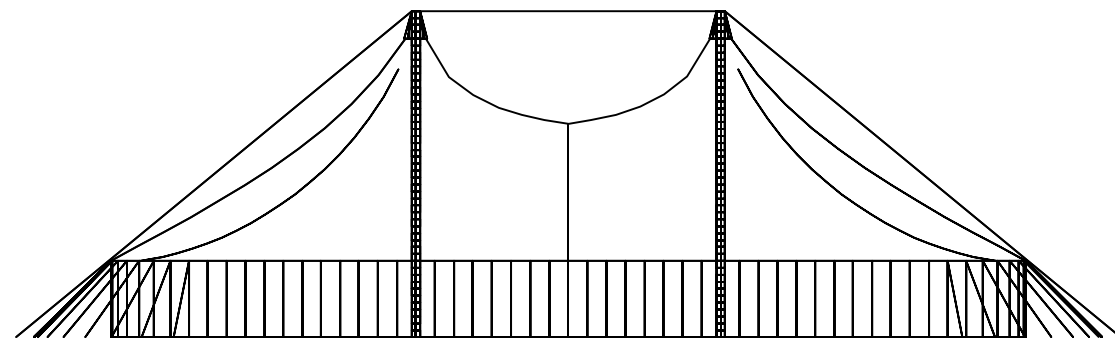
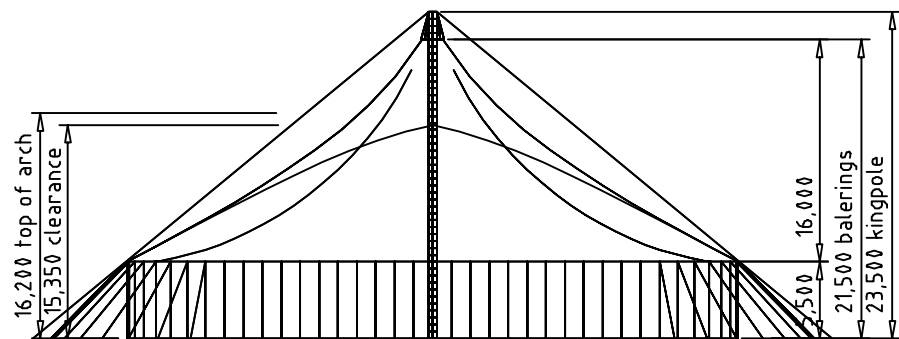
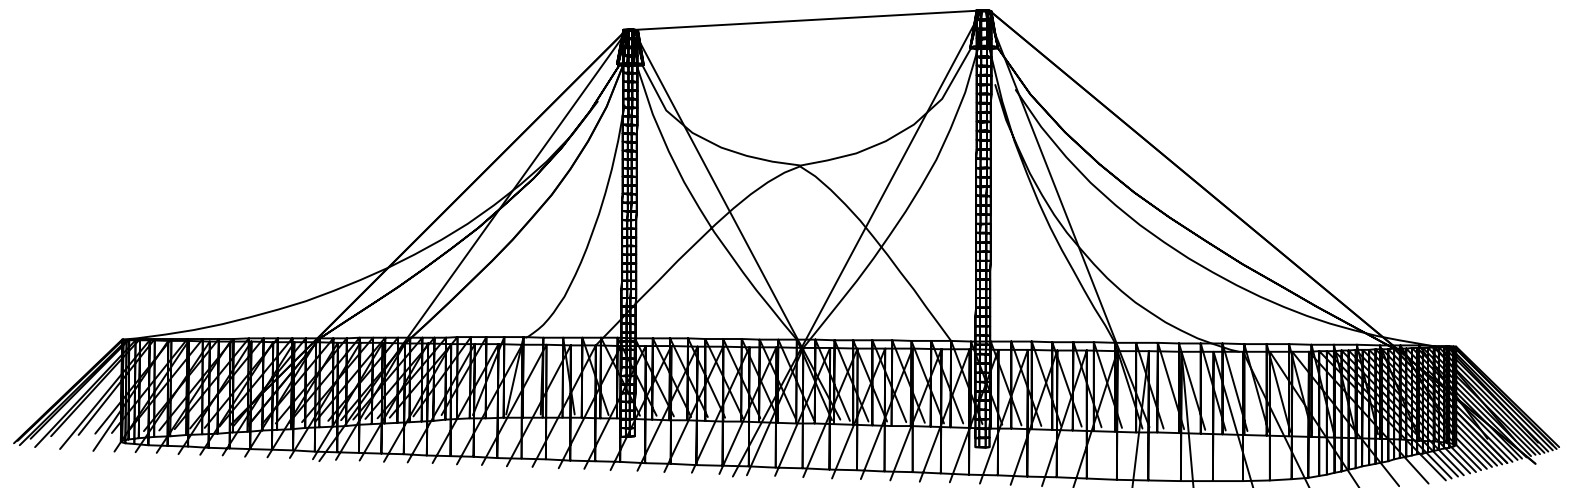
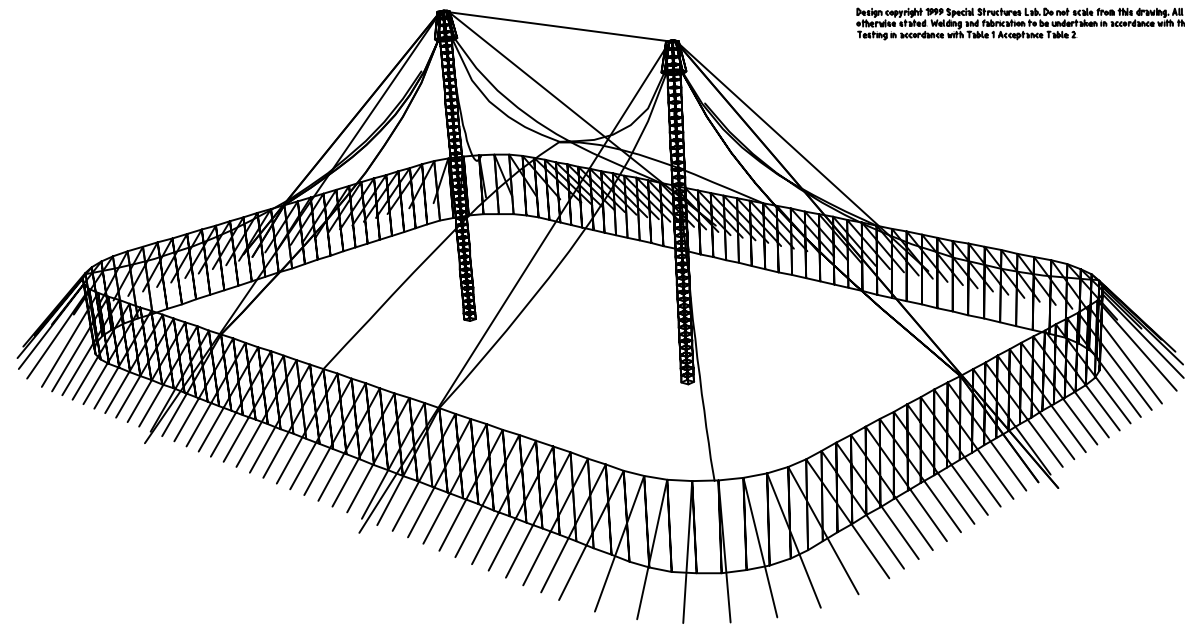


Design copyright 1999 Special Structures Lab. Do not scale from this drawing. All dimensions in millimetres unless otherwise stated. Welding and fabrication to be undertaken in accordance with the national steelwork specification. Testing in accordance with Table 1 Acceptance Table 2.

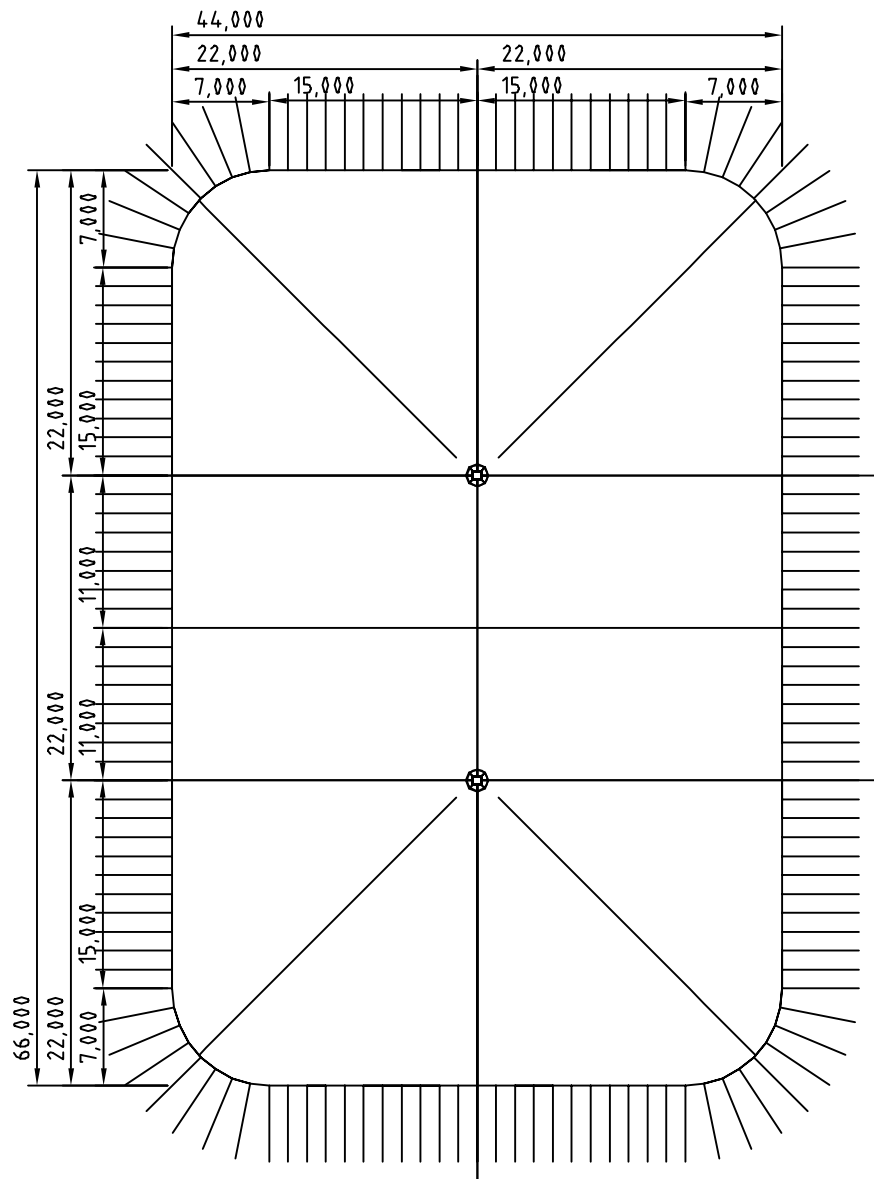

Rev	Description	Date
Title 1	Mobile Stadiums 66m	
Title 2	2 pole General Arrangement	
SSL Special Structures LAB Sheffield Technology Park 42 Shireland Lane Sheffield S19 3SP UK Tel: +44 (0)114 22 11 451 Fax: +44 (0)114 22 11 451 ssl@specialstructures.com www.specialstructures.com		Unit 1A Drawn by Chris Date 31-01-01 Project mt66 Scale nts Drawing No. 224a
Designers		