
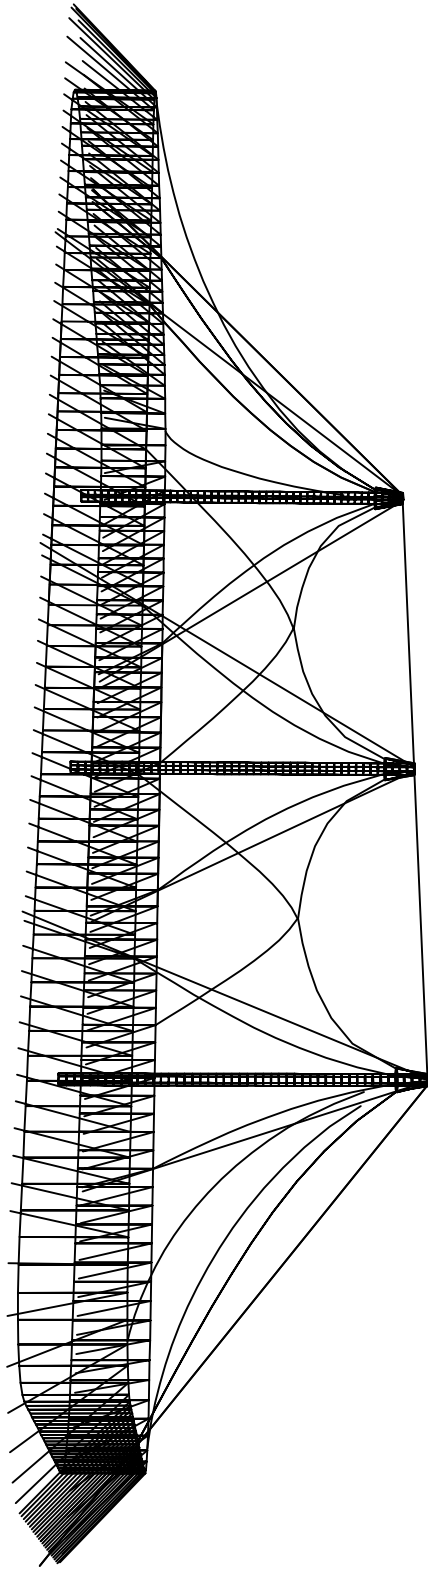
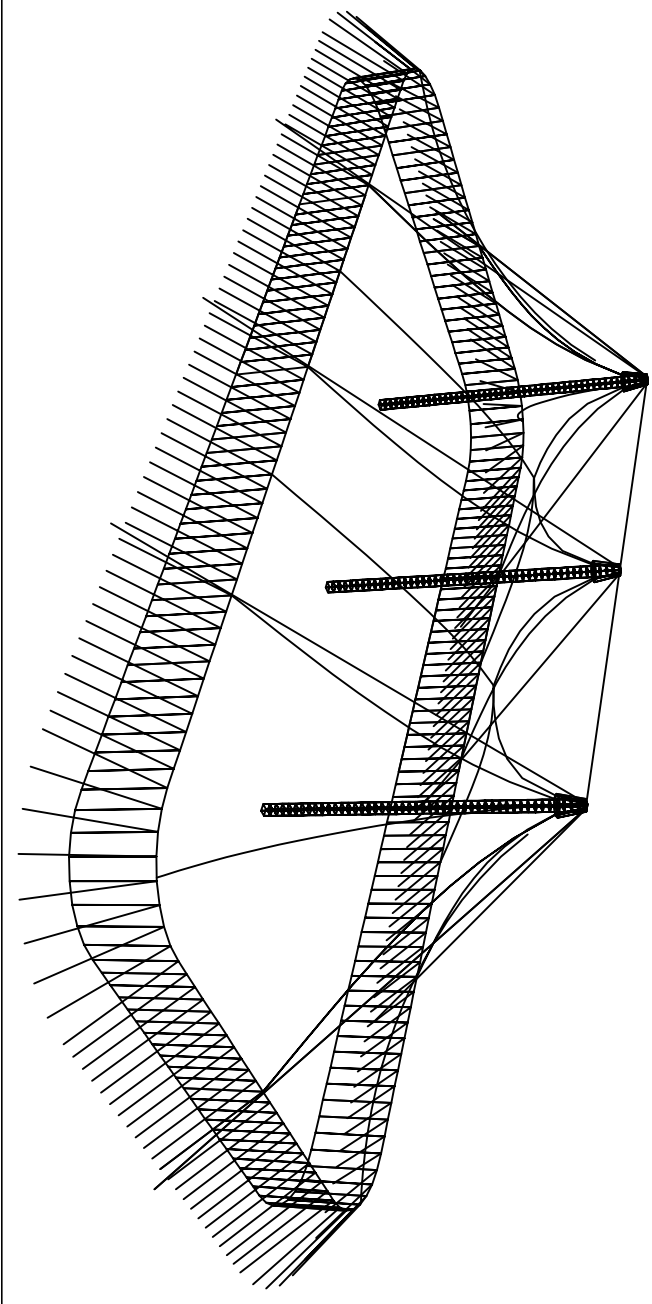
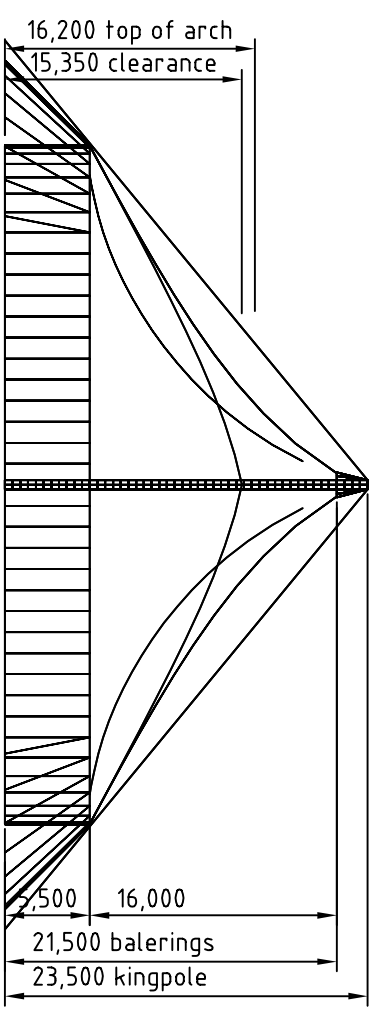


Design copyright © 2008 Special Structures Lab. Do not scale from this drawing. All dimensions in millimeters unless otherwise noted. Testing in accordance with Table 1 Acceptance Table 2

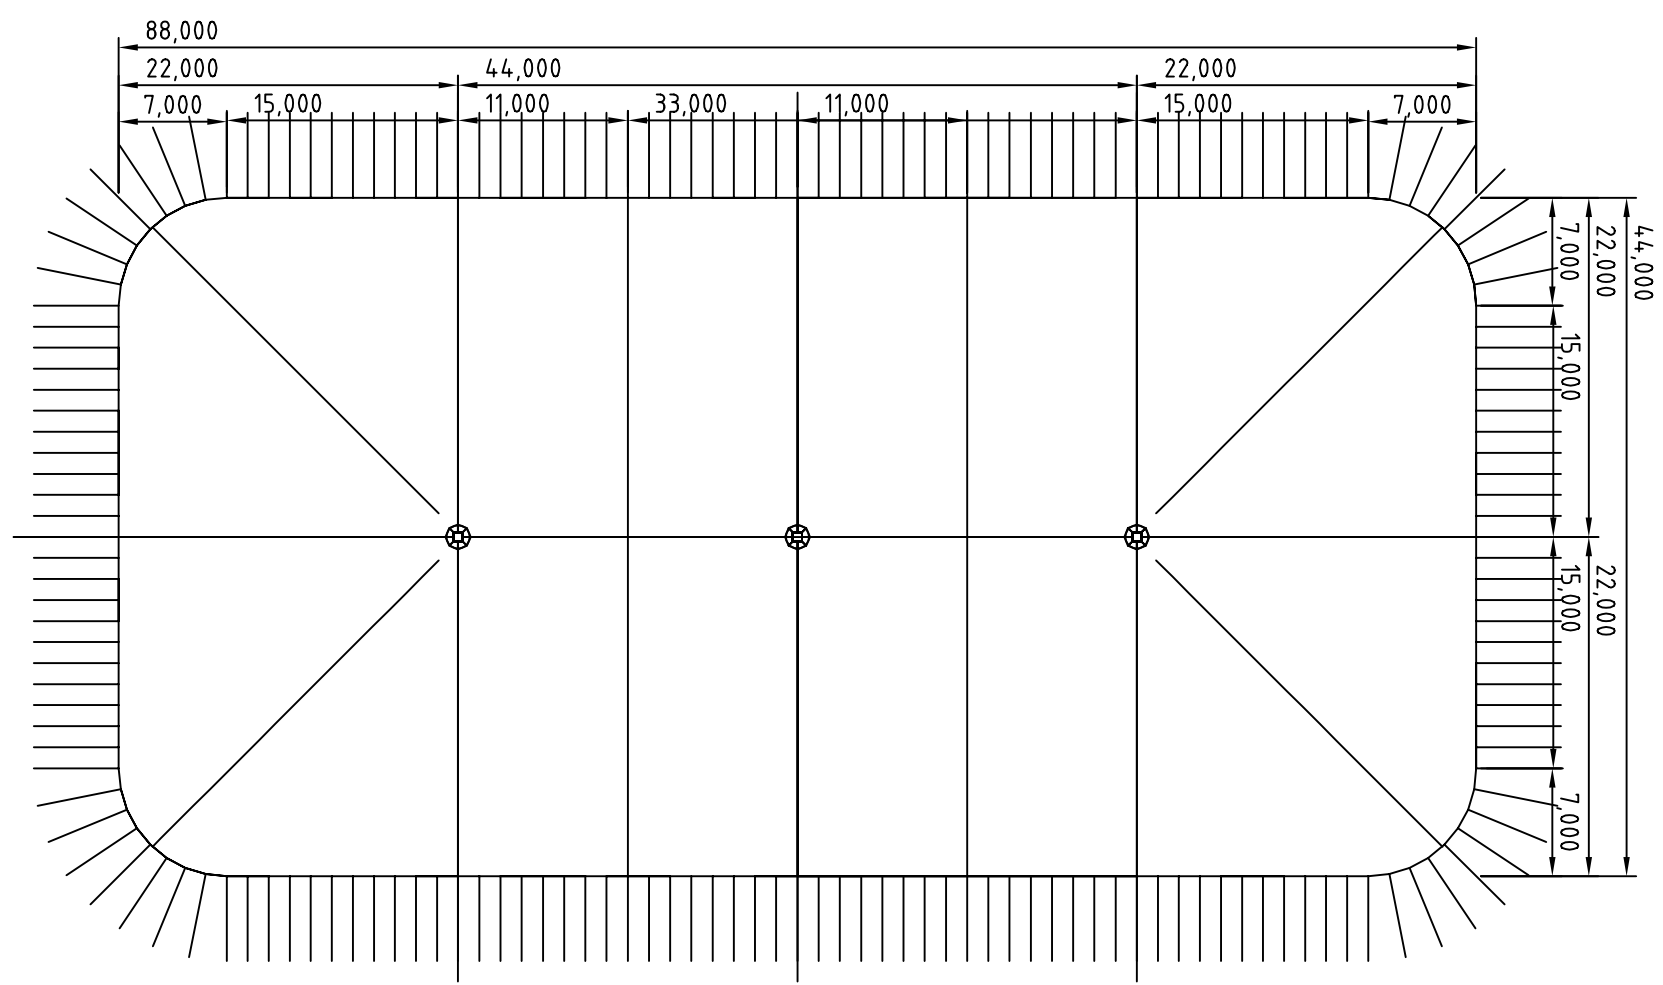

Mobile Stadiums

MT66 x 88m

Drawn by C/Middleton  
 Date 11-04-05  
 Scale nTs  
 Drawing No. 007A  
 Sheet No. 10 of 1

Special Structures Lab  
 5000 West 12th Avenue  
 Suite 100  
 Denver, CO 80202  
 Tel: 303.733.7700  
 Fax: 303.733.7705  
 Email: info@specialstructures.com  
 www.specialstructures.com

161144