
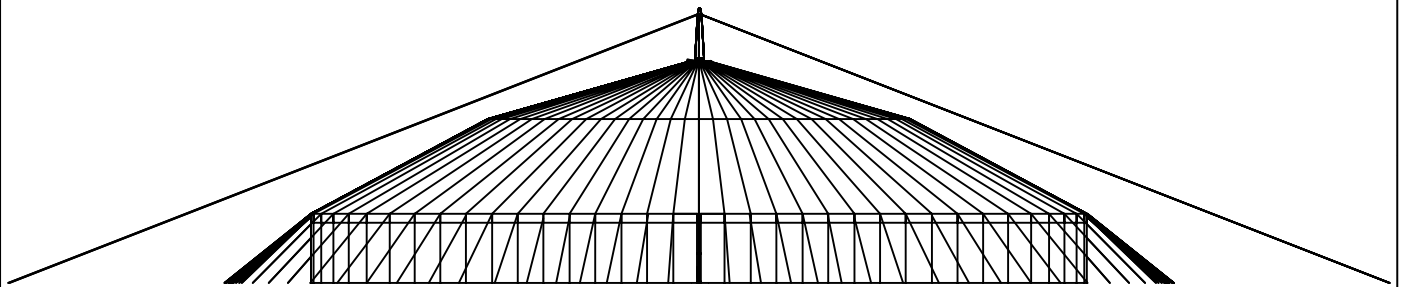
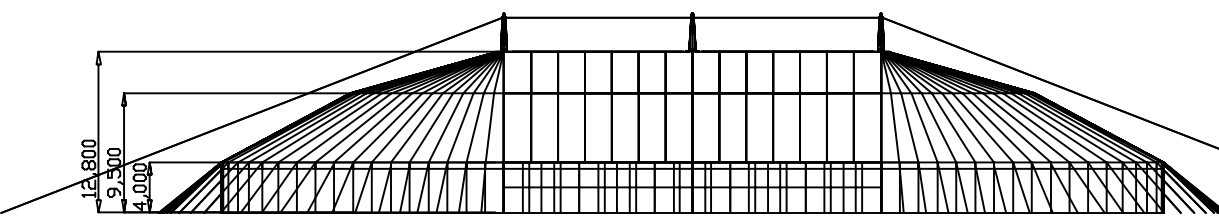
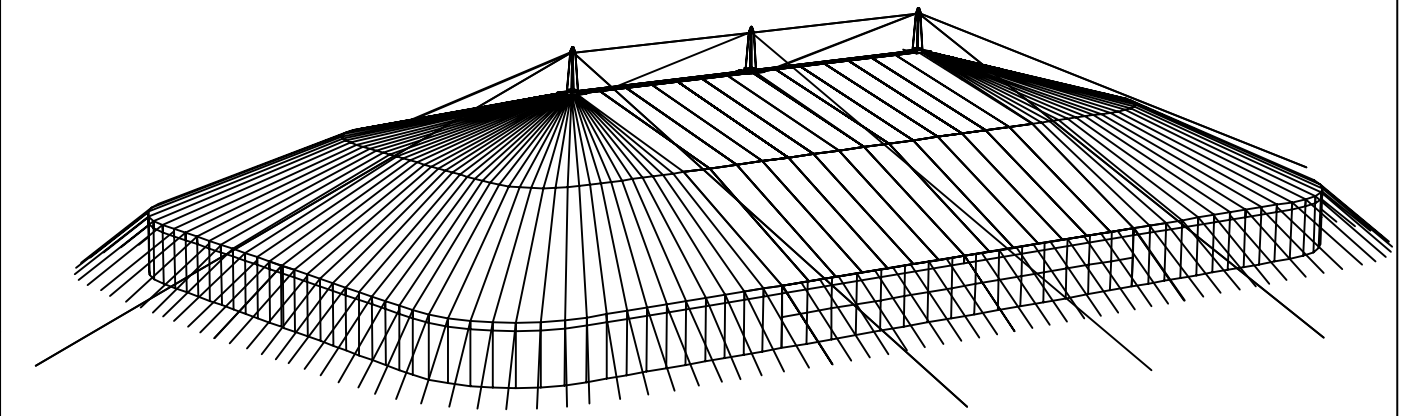
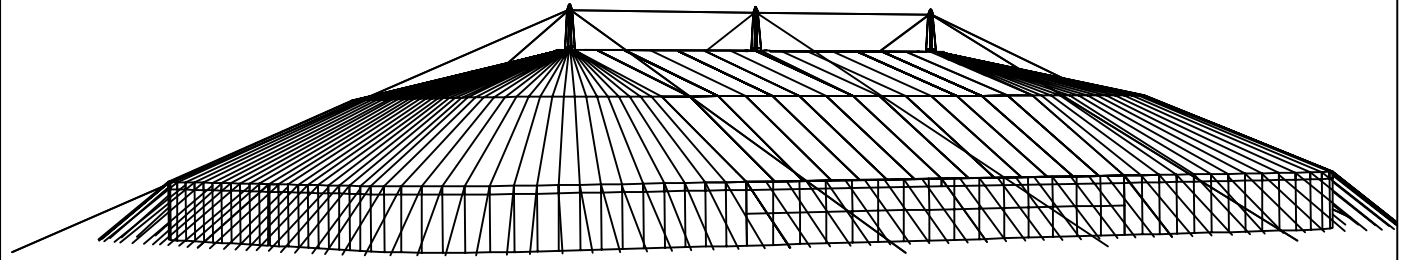


Design copyright 1999 Special Structures Lab. Do not scale from this drawing. All dimensions in millimetres unless otherwise stated. Welding and Fabrication to be undertaken in accordance with the national steelwork specification. Testing in accordance with Table 1 Acceptance Table 2.

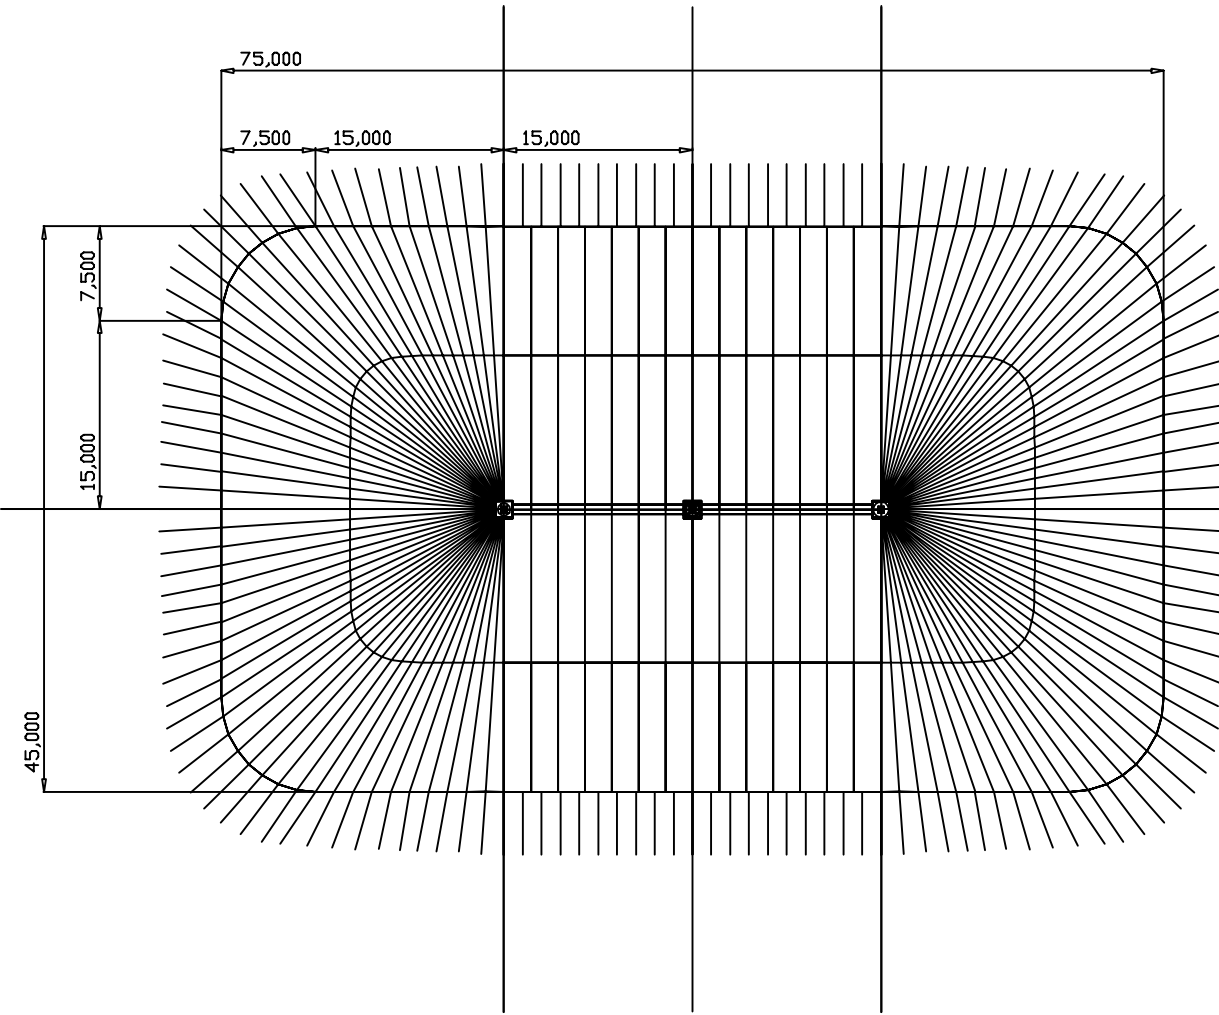

Rev	Description	Date
Title 1	MT65 square End Big Top	Title 2 4.5M x 75m (14.7ft x 245ft)
SSL Special Structures LAB Sheffield Technology Park 61 Sharrow Lane Sheffield S9 3SP UK Tel: +44 (0)114 22 11 651 Fax: +44 (0)114 22 11 651 ssl@specialstructures.com www.specialstructures.com		Unit 1A Drawn by C.B.M. Date 8-12-99 Project mt65.706 Scale nts Drawing No. 708