
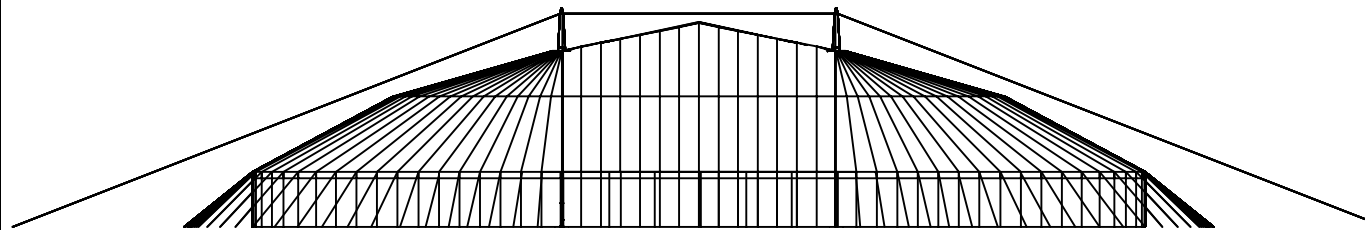
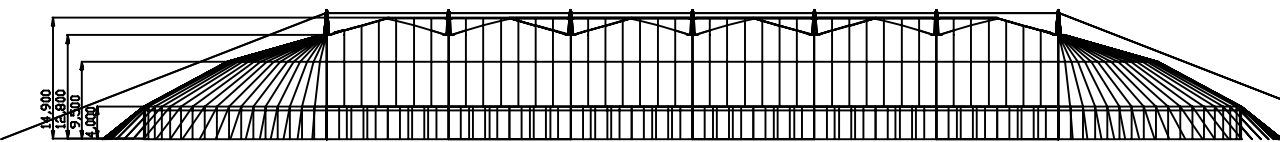
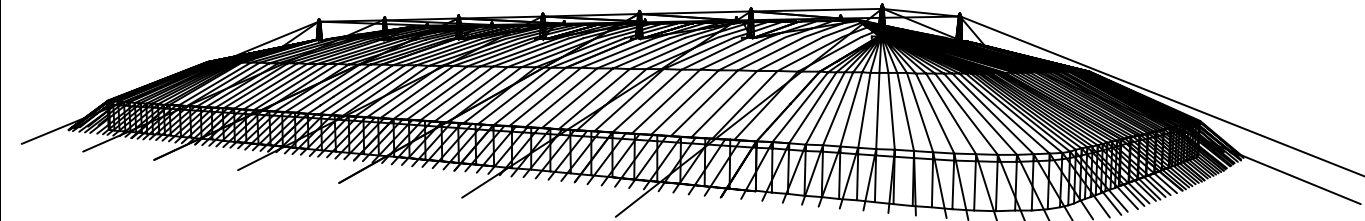
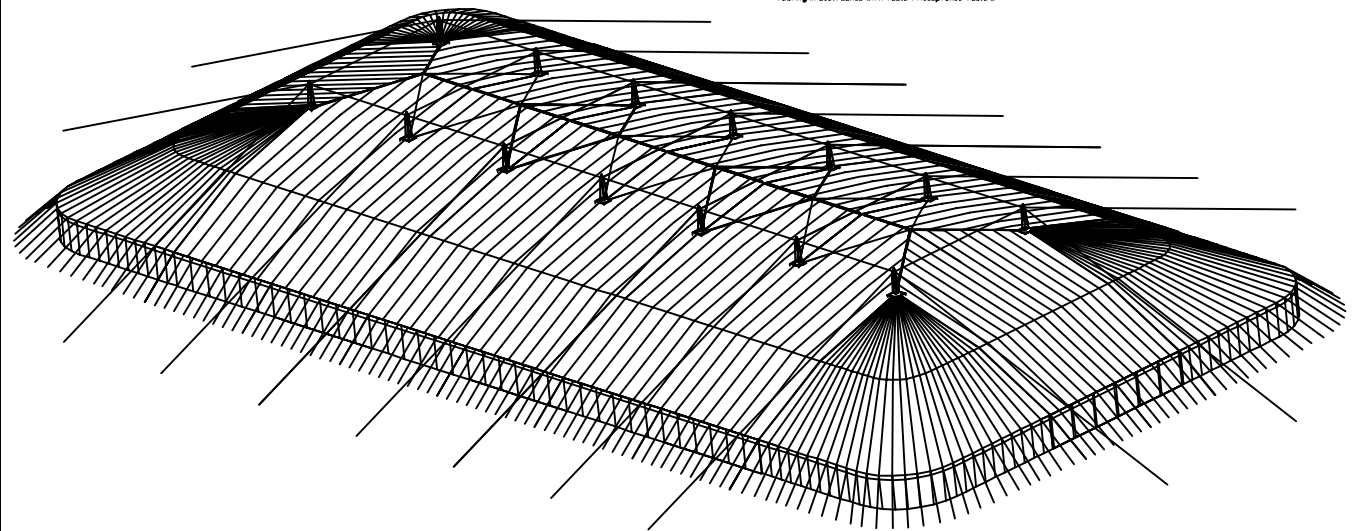


Design copyright 1999 Special Structures Lab. Do not scale from this drawing. All dimensions in millimetres unless otherwise stated. Welding and fabrication to be undertaken in accordance with the national steelwork specification. Testing in accordance with Table 1 Acceptance Table 2.

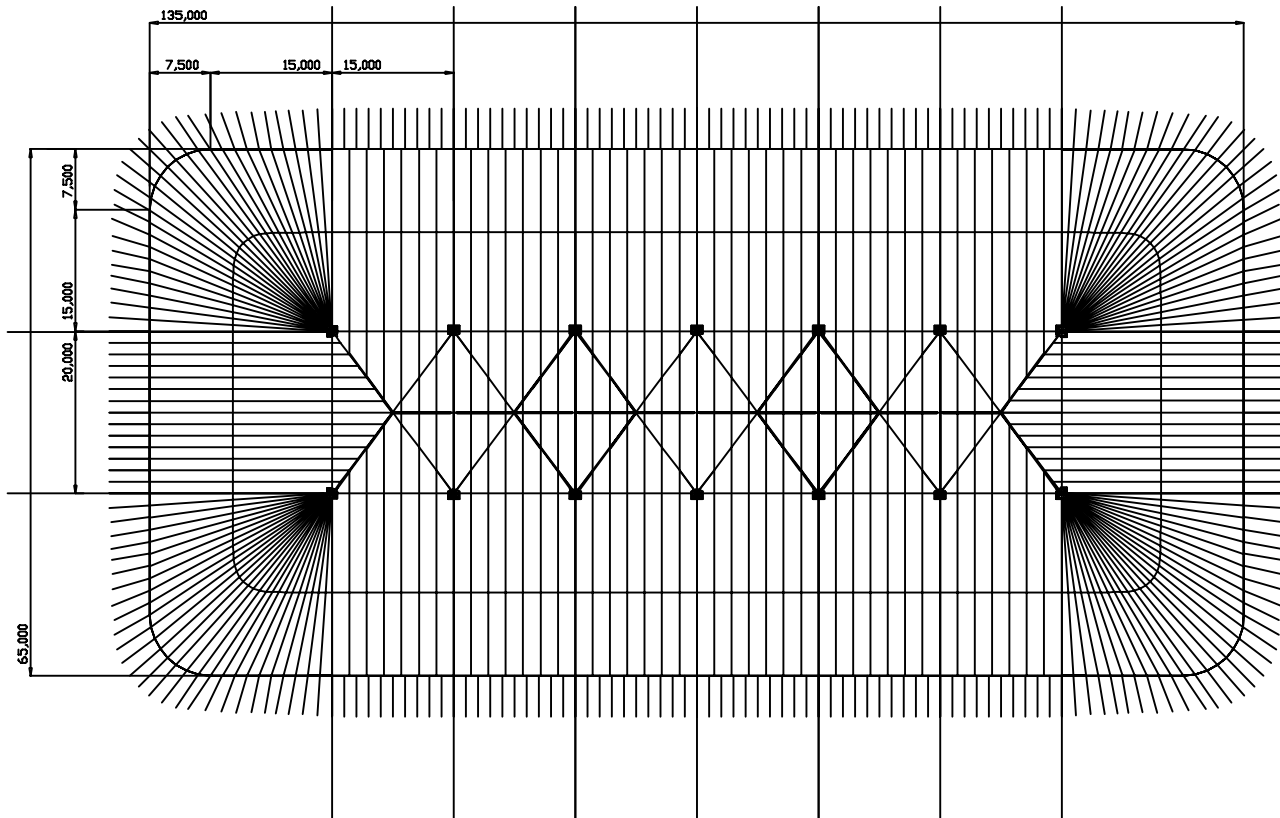

Rev	Description	Date
Title 1	MT65 Square End Big Top	
Title 2	65x135m (213ft x 442ft)	
Unit 1A	Sheffield Technology Park 60 Shireland Lane Sheffield S19 3SP UK	Drawn by C.B.M
Unit 1A	Sheffield Technology Park 60 Shireland Lane Sheffield S19 3SP UK	Date 8-12-99
Unit 1A	Sheffield Technology Park 60 Shireland Lane Sheffield S19 3SP UK	Project mt65.727
Unit 1A	Sheffield Technology Park 60 Shireland Lane Sheffield S19 3SP UK	Scale nts
Unit 1A	Sheffield Technology Park 60 Shireland Lane Sheffield S19 3SP UK	Drawing No. 729
Unit 1A	Sheffield Technology Park 60 Shireland Lane Sheffield S19 3SP UK	Designers