
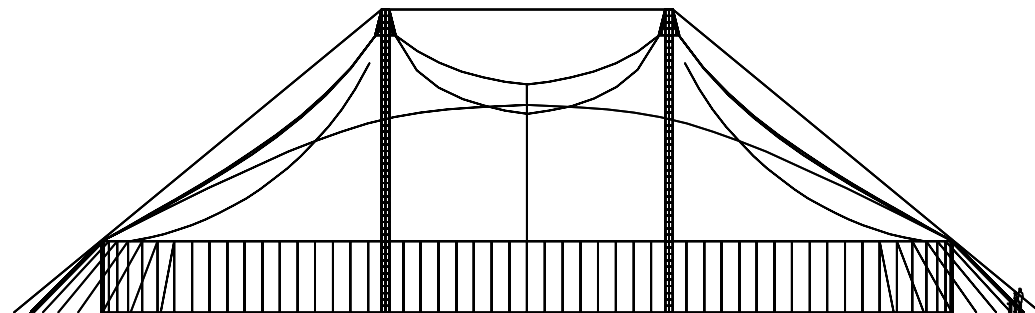
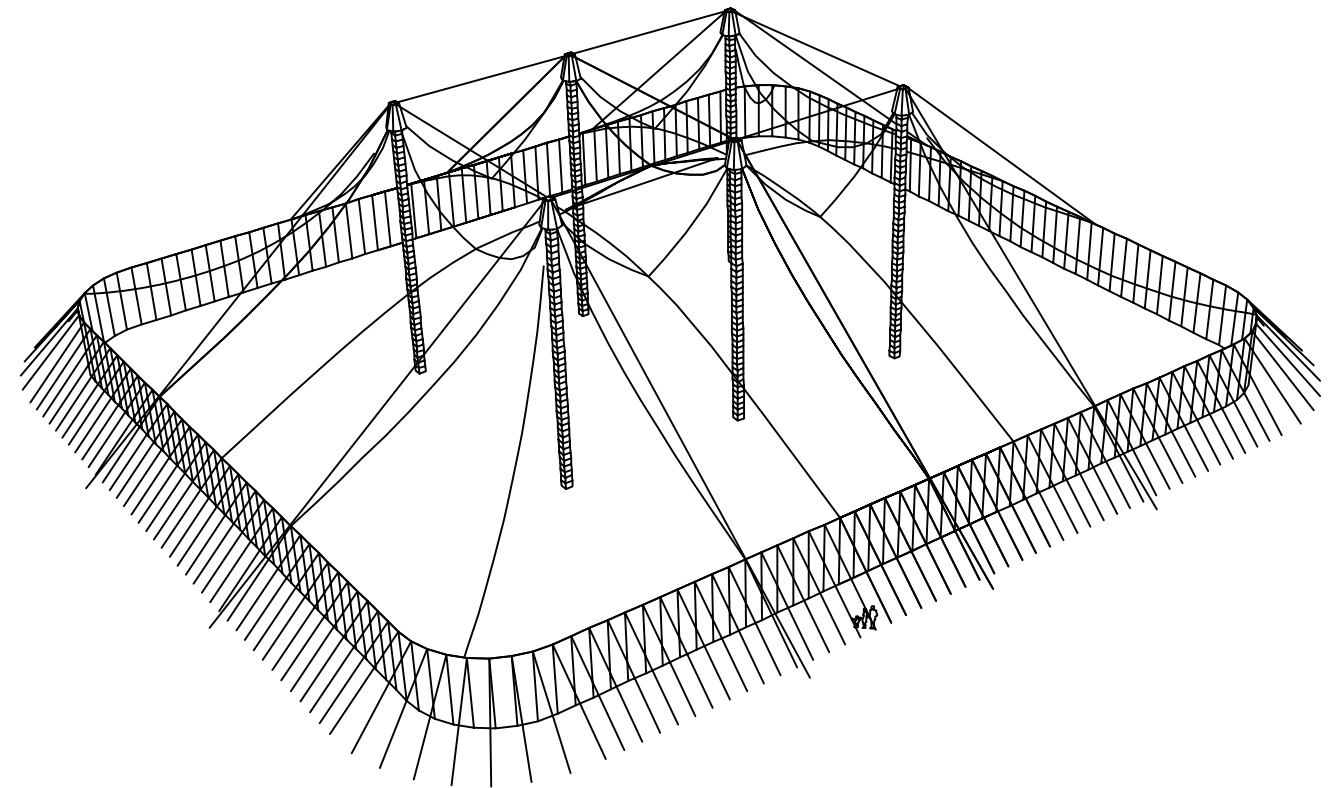
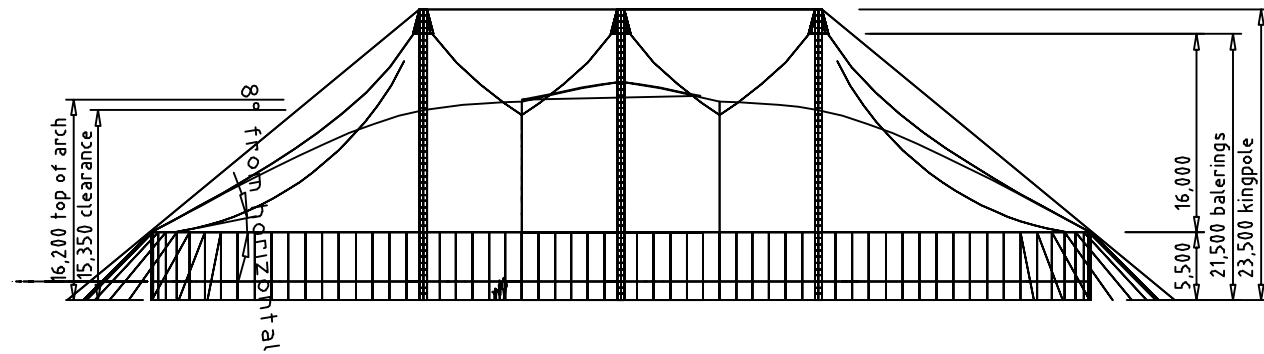
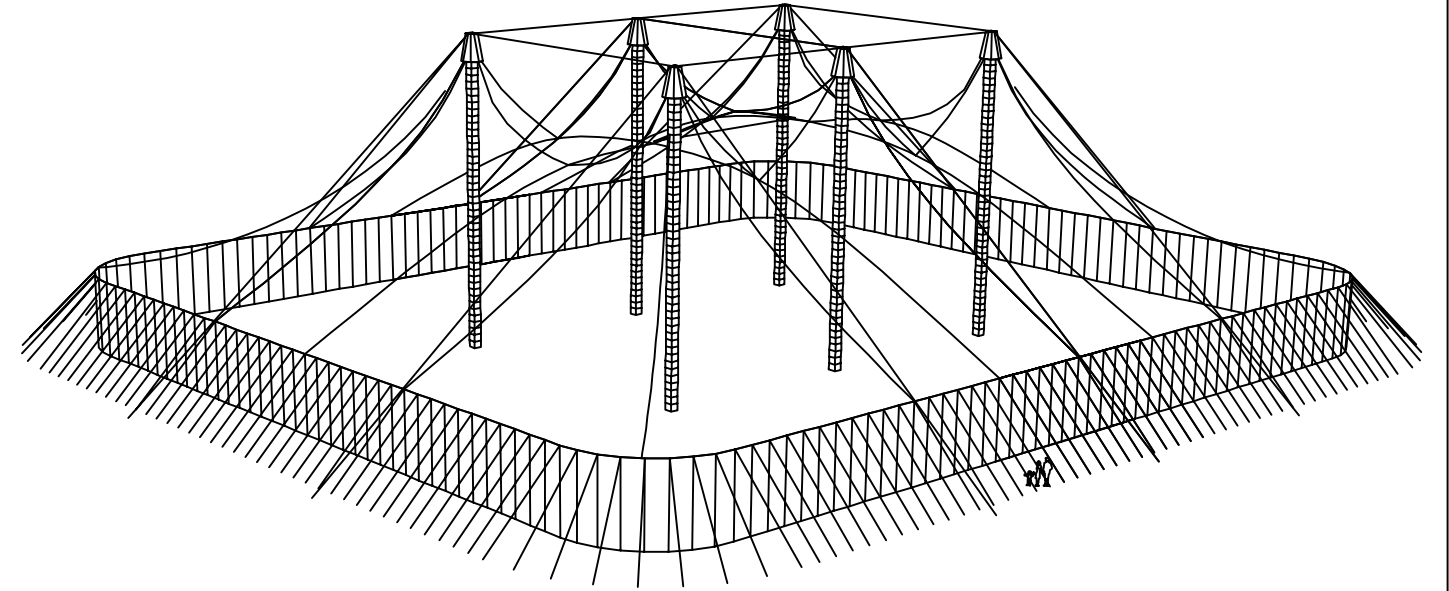


Design copyright © 2011 Special Structures Lab. Do not scale from this drawing. All dimensions in millimetres unless otherwise stated. Welding and fabrication to be undertaken in accordance with the national steelwork specification. Testing in accordance with Table 1 Acceptance Table 2.

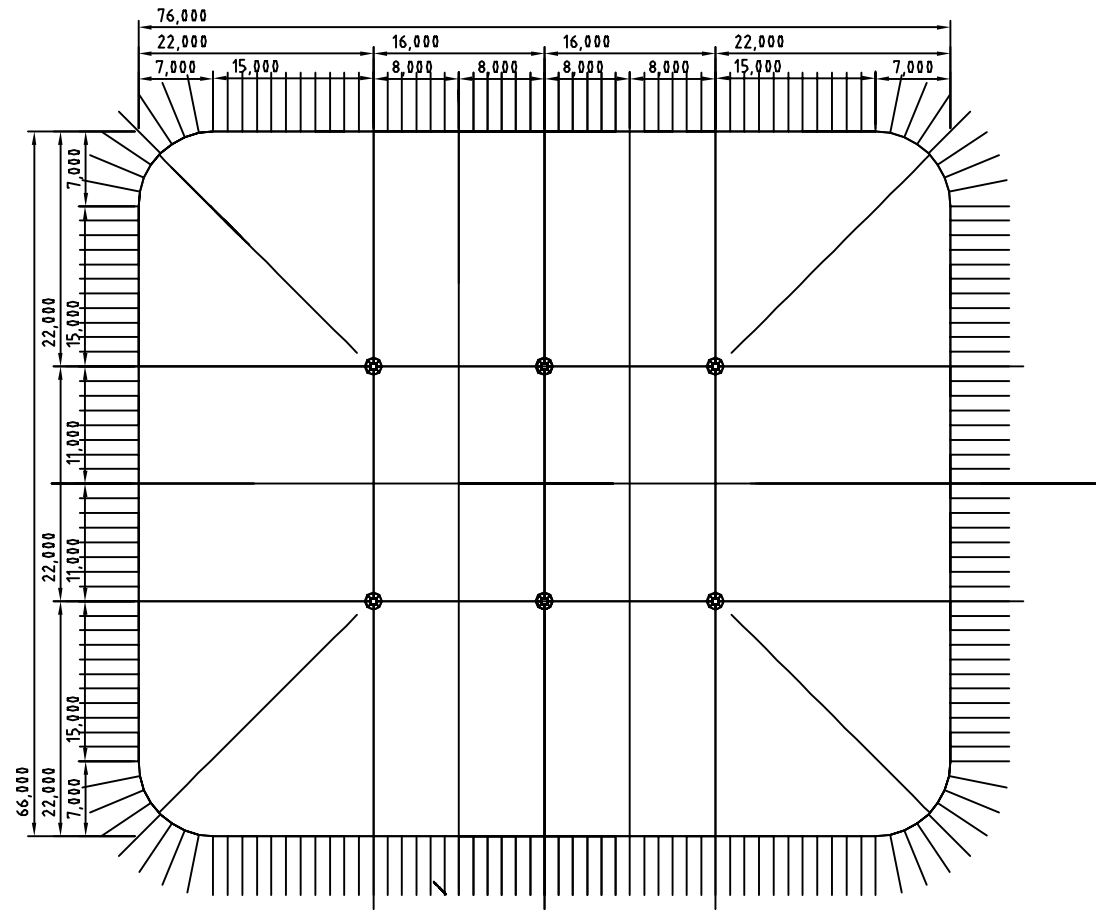

Rev	Description	Date
mt66.225a_66m_76m		
Title 1 Mobile Stadiums MT66		Title 2 66m x 76m 6-Pole
		Drawn by Chris Date 02-02-02 Drawing No. 225a
Sheffield Technology Park 68 Shireland Lane Sheffield S9 3SP UK Tel: +44 (0)114 22 11 651 Fax: +44 (0)114 22 11 651 ssl@specialstructures.com http://www.specialstructures.com/		Project mt66 Scale nts