

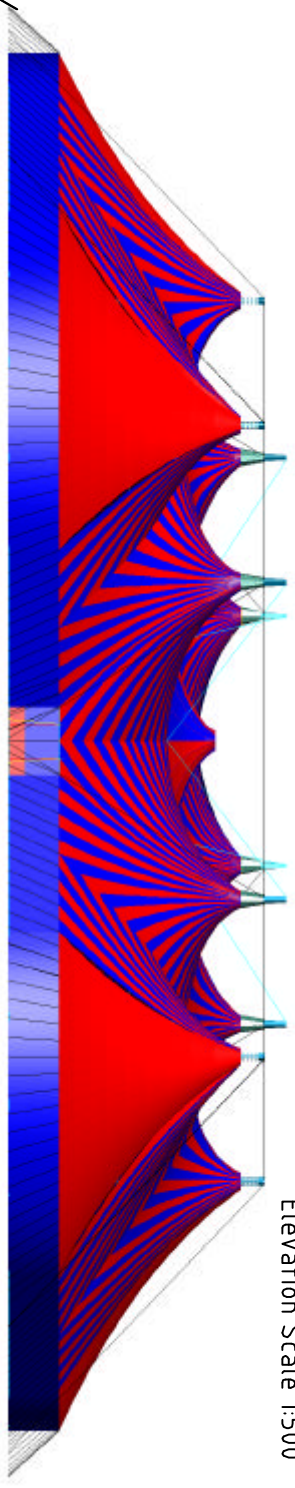
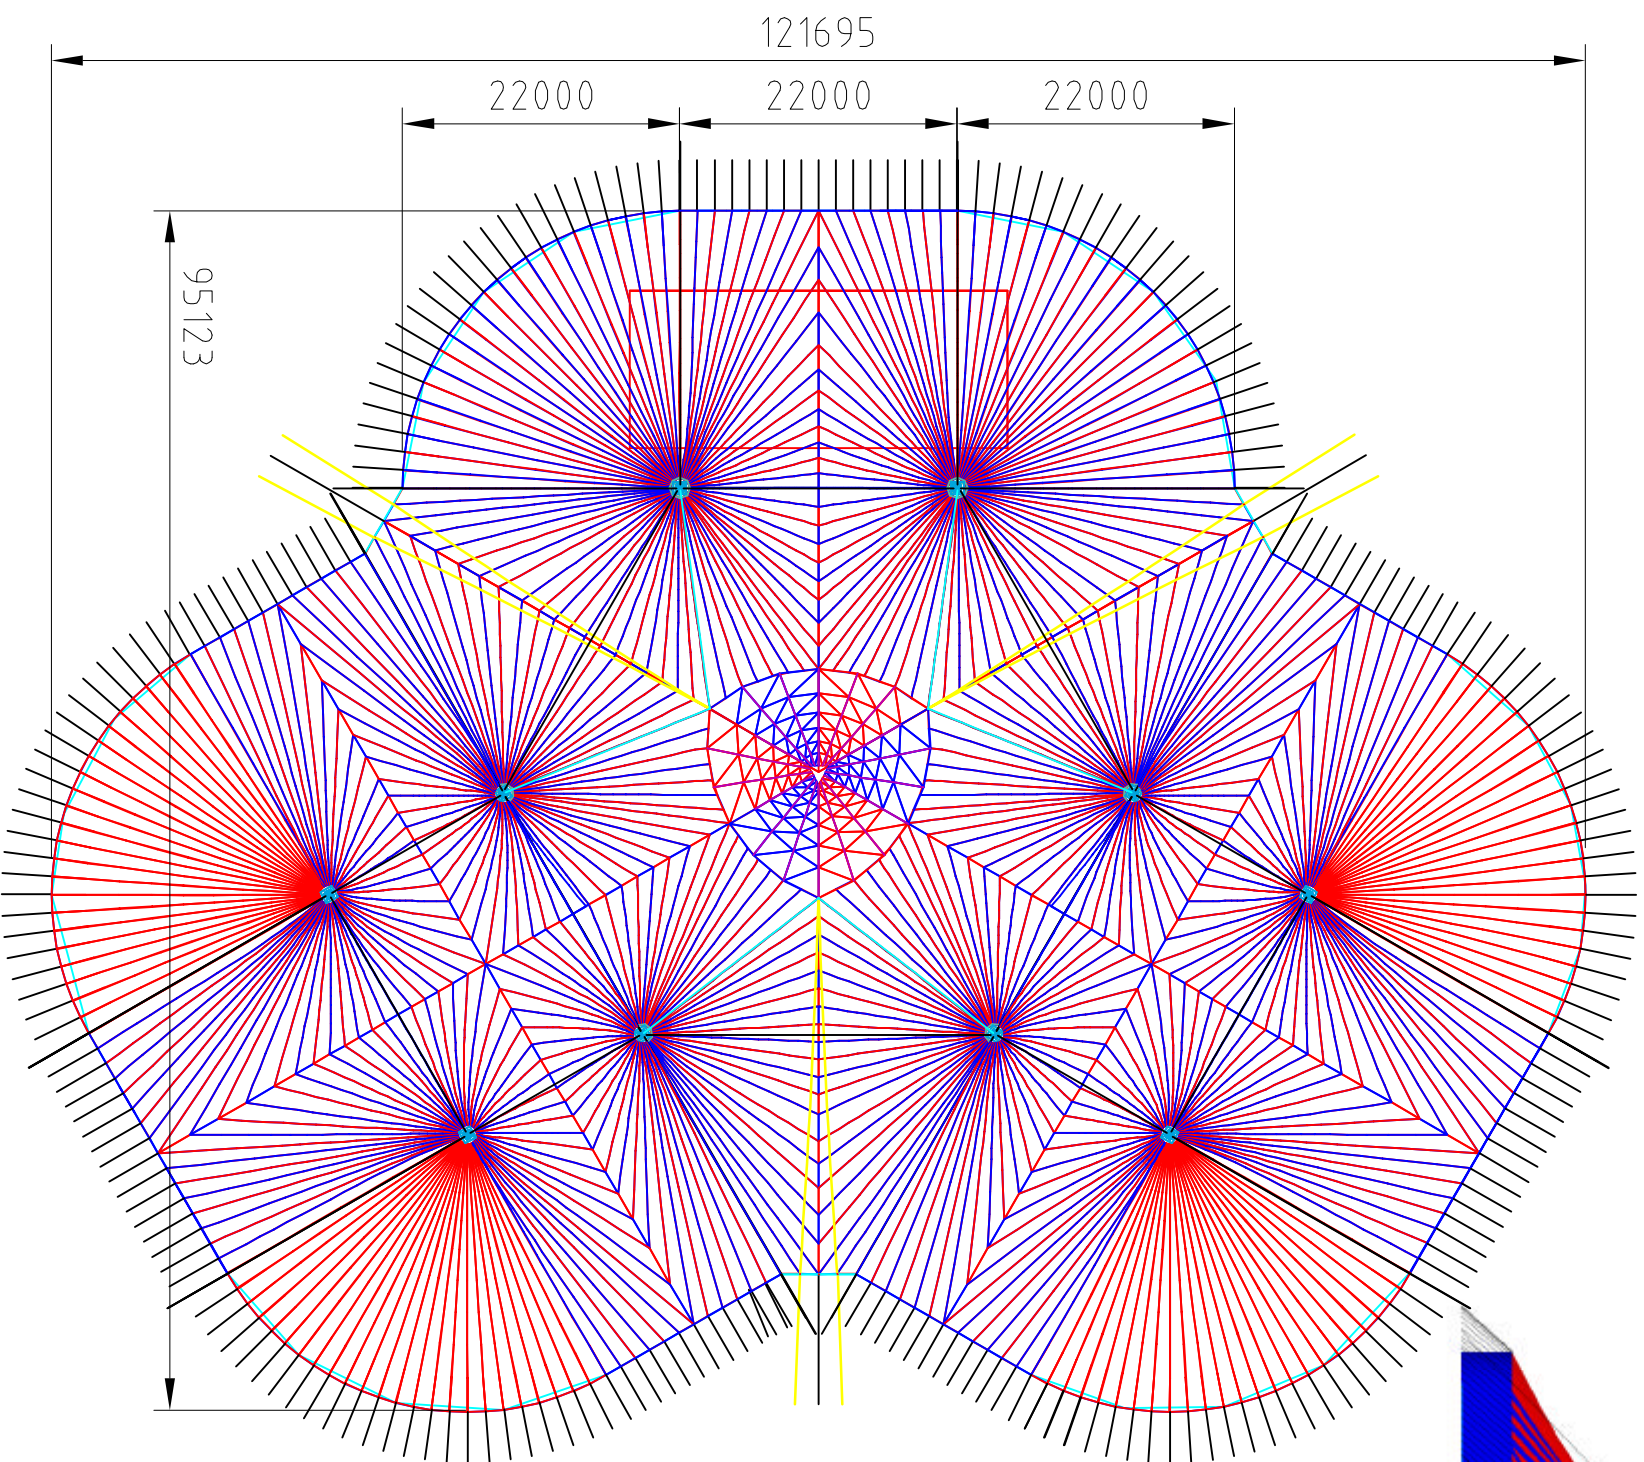
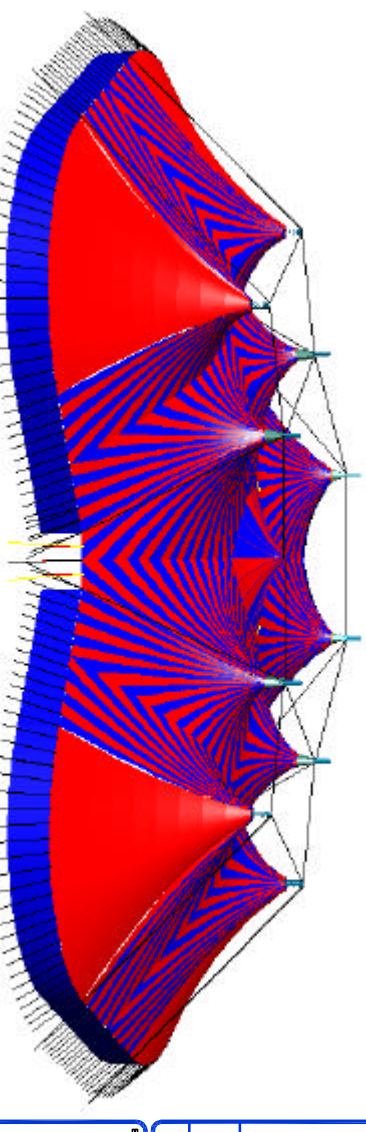


Design copyright © 2011 Rudi Enos Design – Special Structures Lab. Do not scale from this drawing. All dimensions in millimetres unless otherwise stated. Testing in accordance with Table 1 Acceptance Table 2.- heights of structure roof depend upon installation variables – do not scale from drawing

Plan Scale 1:500

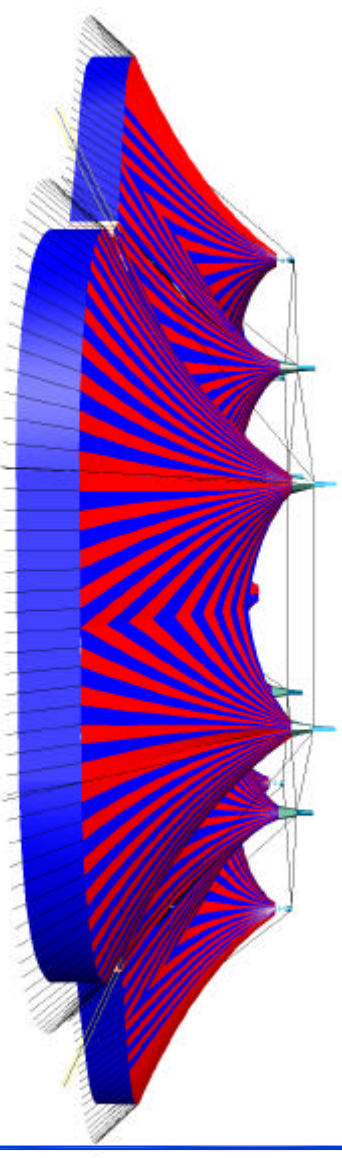

Elevation Scale 1:500

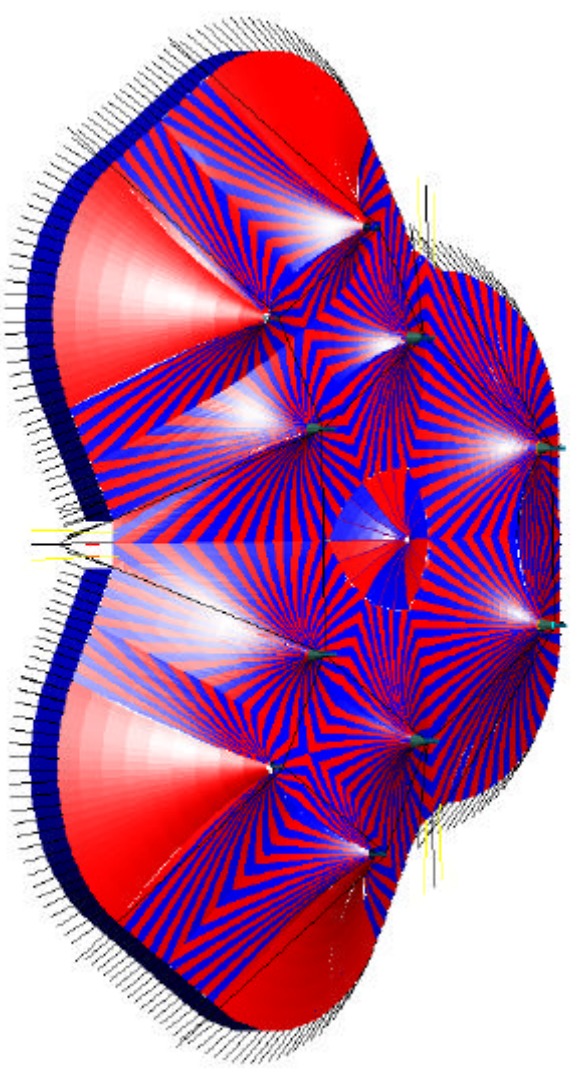

Welding and fabrication to be undertaken in accordance with the national steelwork specification.

Rudi Enos Design
 Designers
 info@rudienosdesign.com
 www.rudienosdesign.com

SSL Special Structures Lab
 Engineers
 info@specialstructures.com
 www.specialstructures.com

REVISIONS

NO.	DATE	DESCRIPTION

FILENAME: RED-MT66T-003A-triangle-RED-BLUE-222-GA.dwg
 SHEET NO: 03a
 SCALE: 1:500

DATE: 14/11/2011
 REVISION NO: 1
 SHEET NO: 03a