

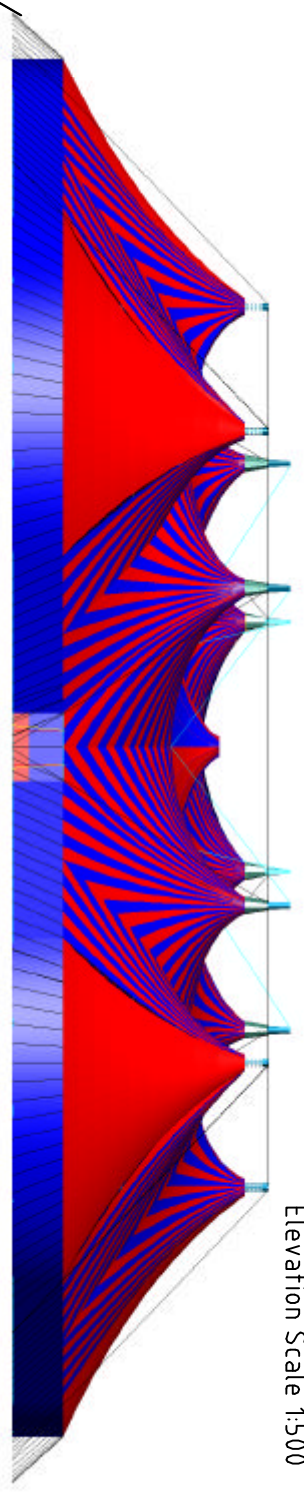
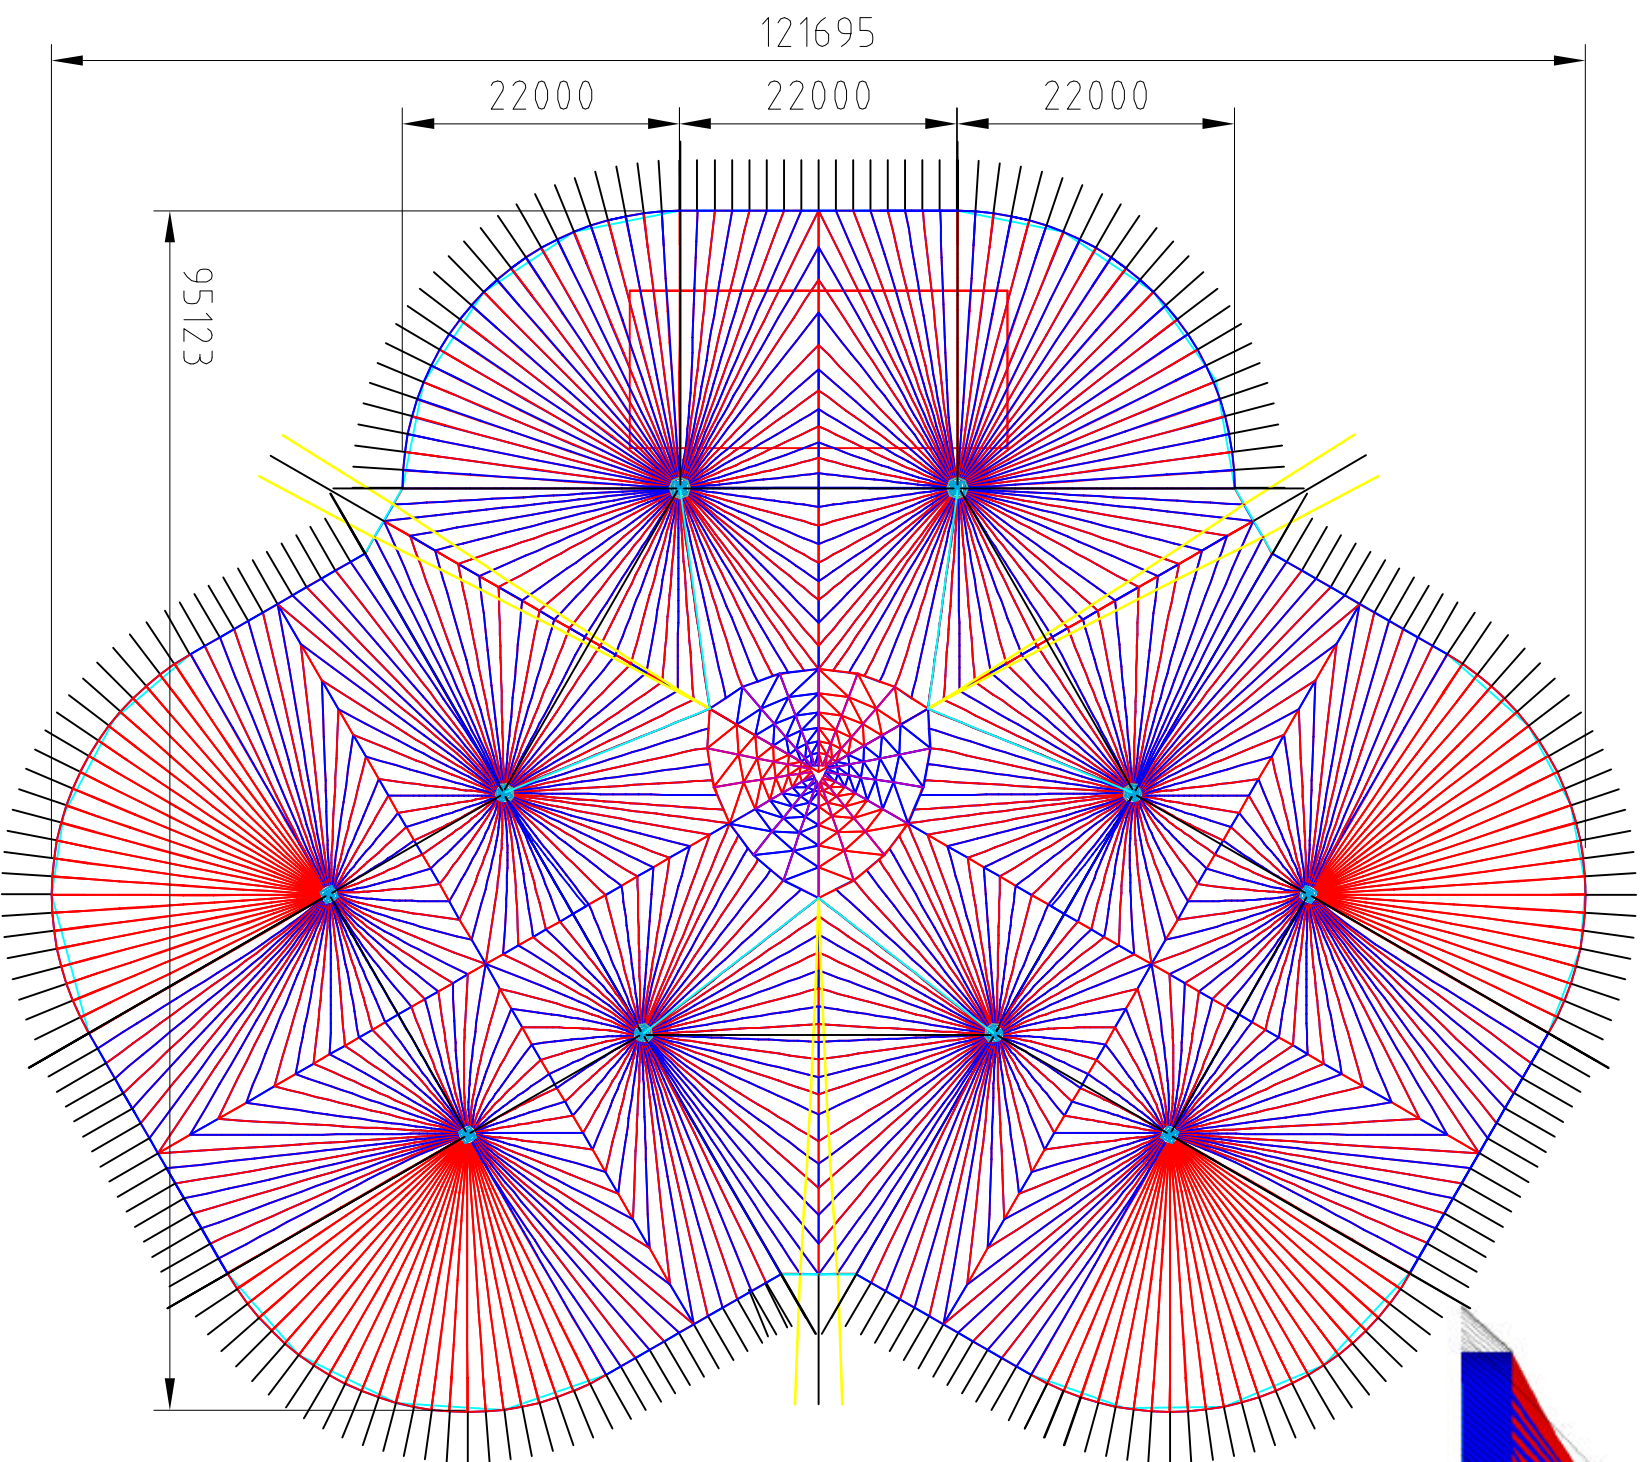
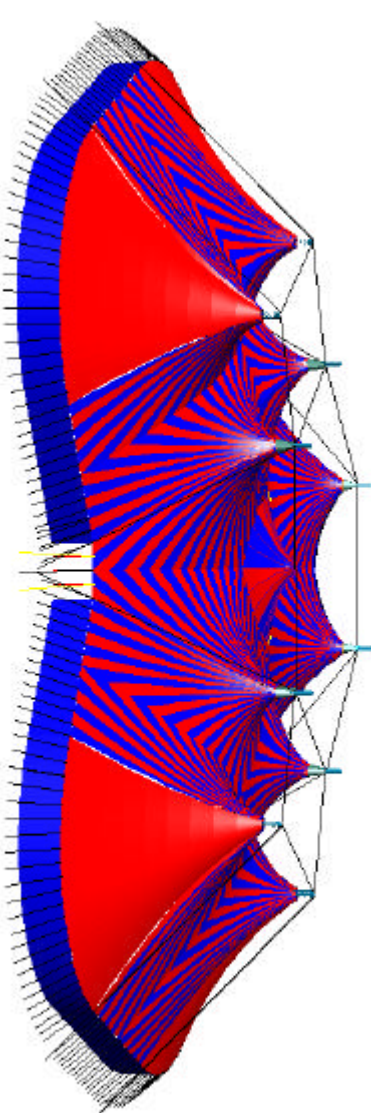


Design copyright © 2011 Rudi Enos Design – Special Structures Lab. Do not scale from this drawing. All dimensions in millimetres unless otherwise stated. Testing in accordance with Table 1 Acceptance Table 2.- heights of structure roof depend upon installation variables – do not scale from drawing

Plan Scale 1:500

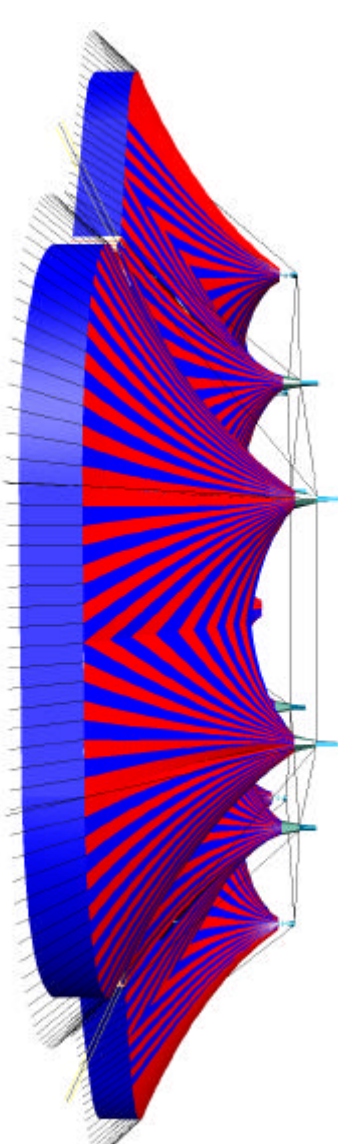

Elevation Scale 1:500

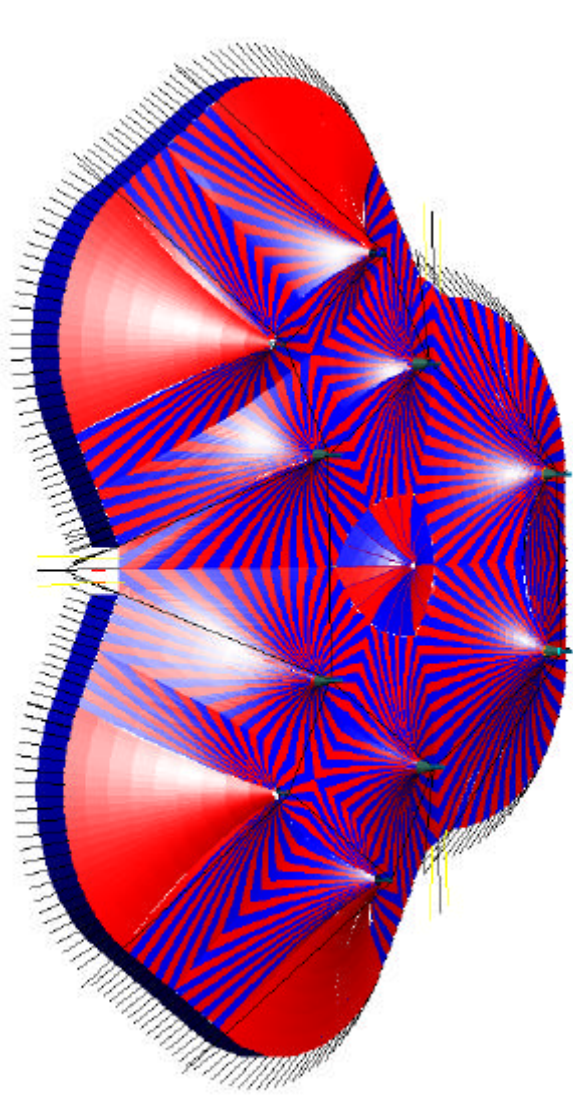

Welding and fabrication to be undertaken in accordance with the national steelwork specification.

**Rudi Enos Design**  
 Designers  
 info@rudienosdesign.com  
 www.rudienosdesign.com

**SSL** Special Structures Lab  
 Engineers  
 info@specialstructures.com  
 www.specialstructures.com

Blank area for notes or additional information.

FILENAME: RED-MT66T-003A-triangle-RED-BLUE-222-GA.dwg  
 NUMBER: 03a  
 CLIENT: [blank]  
 OTHER DETAILS: [blank]

NO.	DATE	DESCRIPTION

DRAWN BY: [blank]  
 CHECKED BY: [blank]  
 DATE: 14/11/2011  
 PROJECT NO.: [blank]  
 SHEET NO.: [blank]