
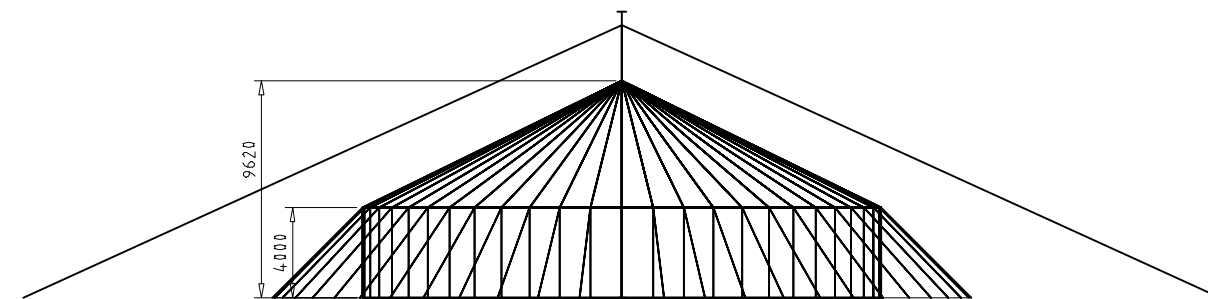
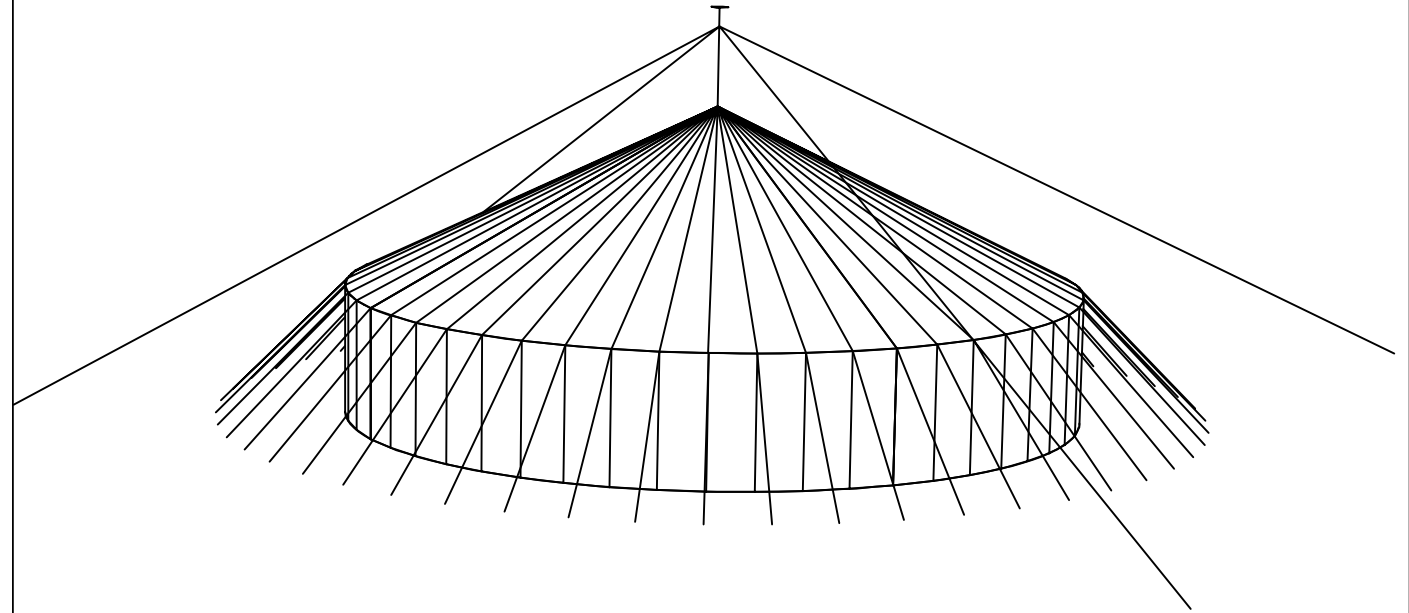


Design copyright © 2011 Special Structures Lab. Do not scale from this drawing. All dimensions in millimetres unless otherwise stated. Welding and fabrication to be undertaken in accordance with the national steelwork specification. Testing in accordance with Table 1 Acceptance Table 2.

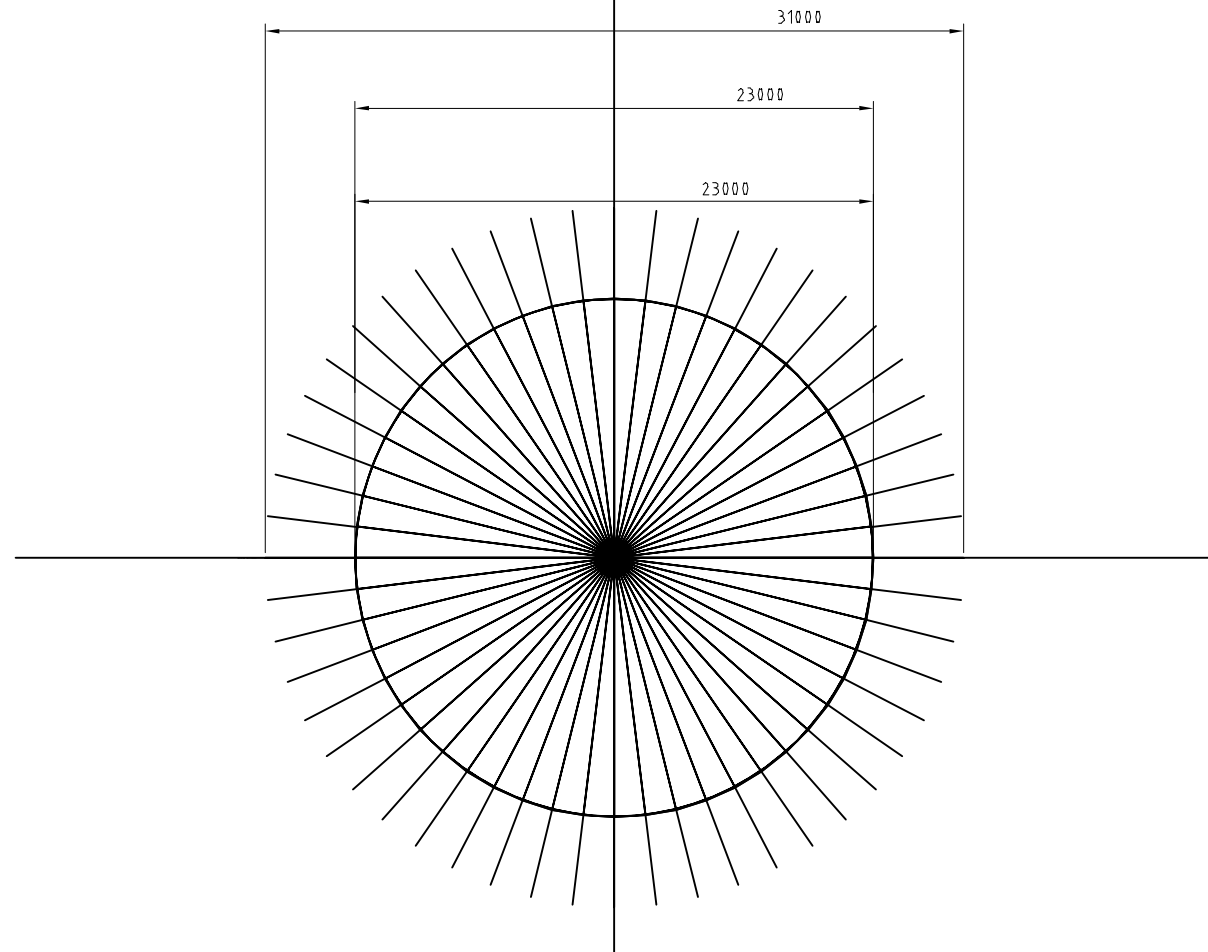

Rev	Description	Date
Filename 23m_bigtop_004a		
Title 1 Mobile Stadiums		Title 2 23m Bigtop
SSL Special Structures LAB <small>Sheffield Technology Park 62 Shireland Lane Sheffield S19 3SP UK Tel: +44 (0)114 22 11 651 Fax: +44 (0)114 22 11 651 ssl@specialstructures.com/ http://www.specialstructures.com/</small>		Unit 1A Design by Chris Date 28-11-00 Project MS Scale Drawing No. 004a
<small>161 164</small>		