
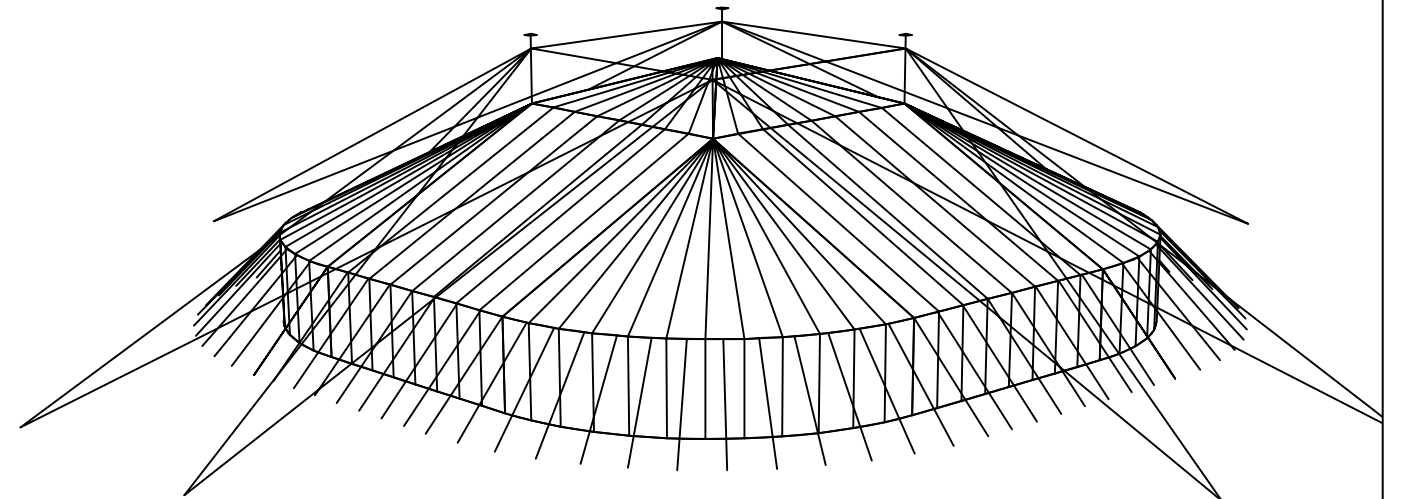
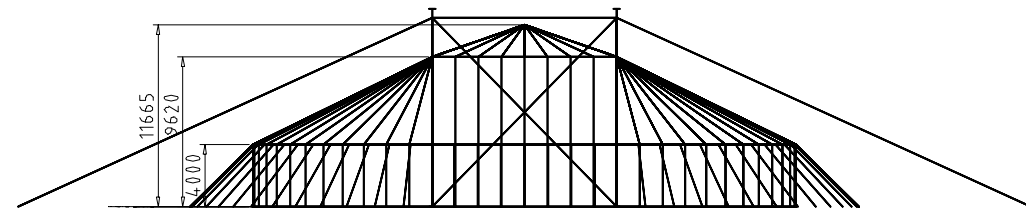
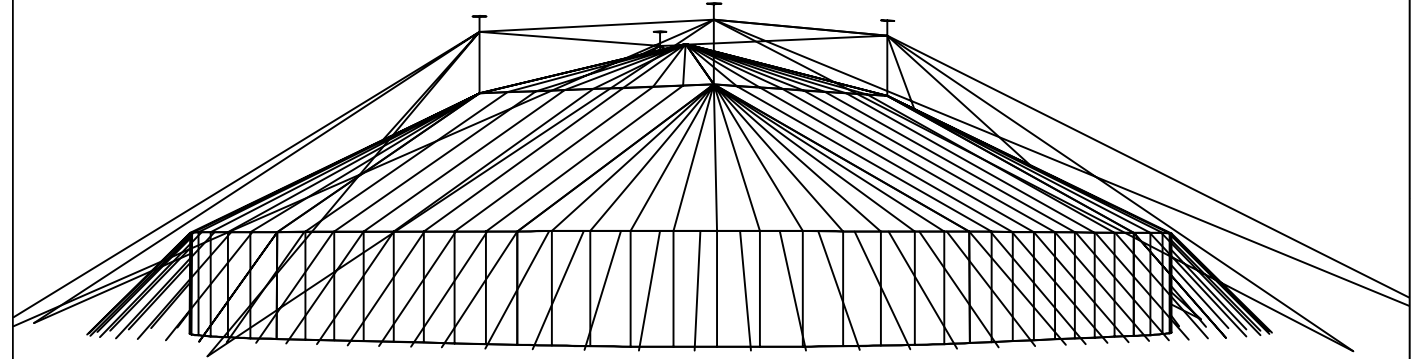


Design copyright © 2011 Special Structures Lab. Do not scale from this drawing. All dimensions in millimetres unless otherwise stated. Welding and fabrication to be undertaken in accordance with the national steelwork specification. Testing in accordance with Table 1 Acceptance Table 2.

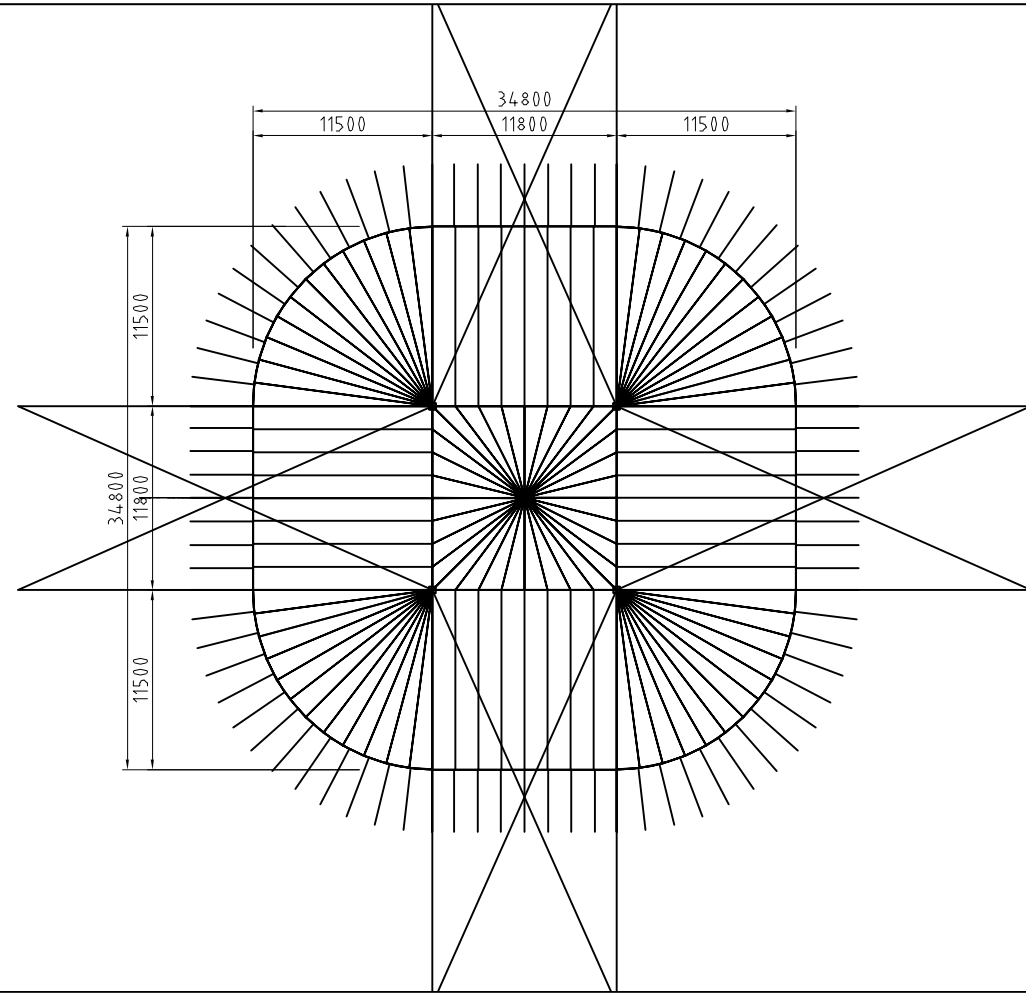

Rev	Description	Date
Filename	23m_bigtop_007a	
Title 1	Mobile Stadiums	Title 2 23m Bigtop 4-pole
SSL Special Structures LAB <small>Sheffield Technology Park 41 Shireland Lane Sheffield S19 3SP UK Tel: +44 (0)114 22 11 451 Fax: +44 (0)114 22 11 451 ssl@specialstructures.com http://www.specialstructures.com/</small>	Unit 1A	Unit 1A
	Drawn by Chris	Date 27-11-00
Designers	Project ms	Scale nts