
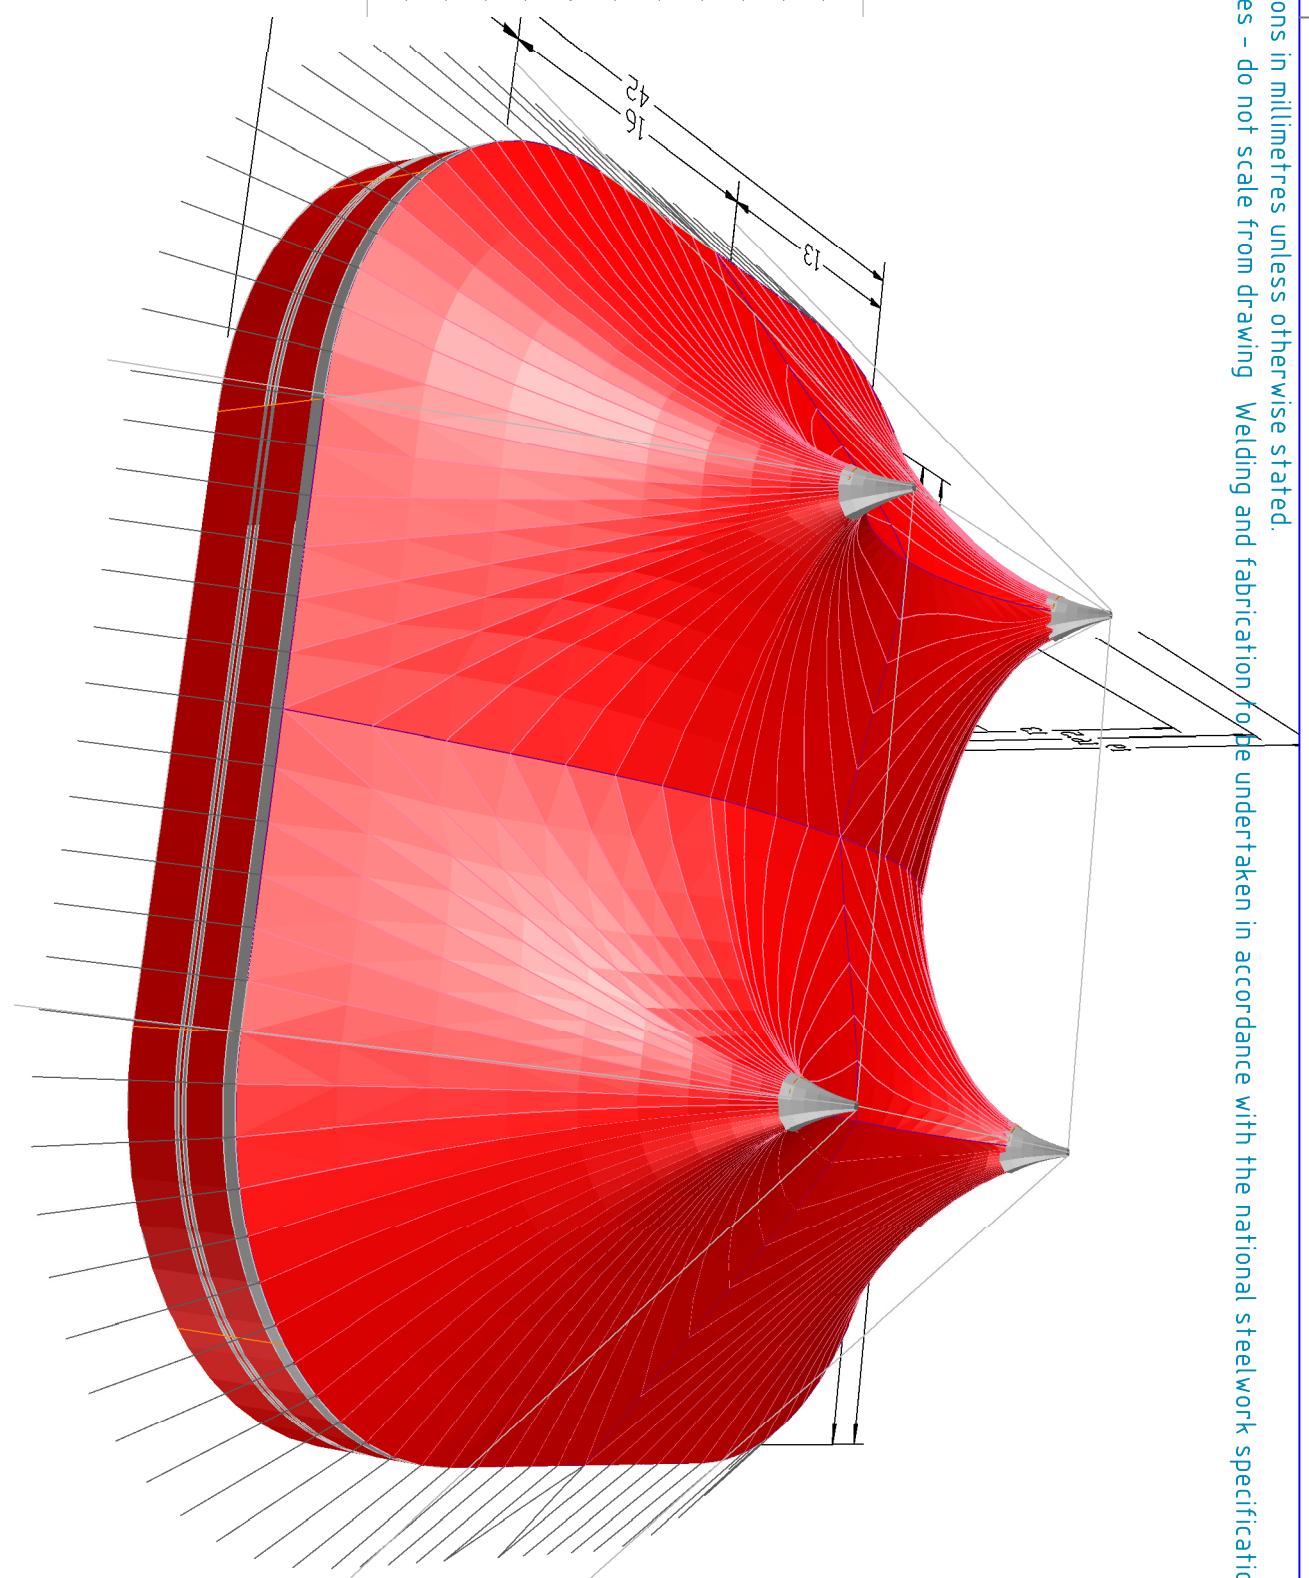
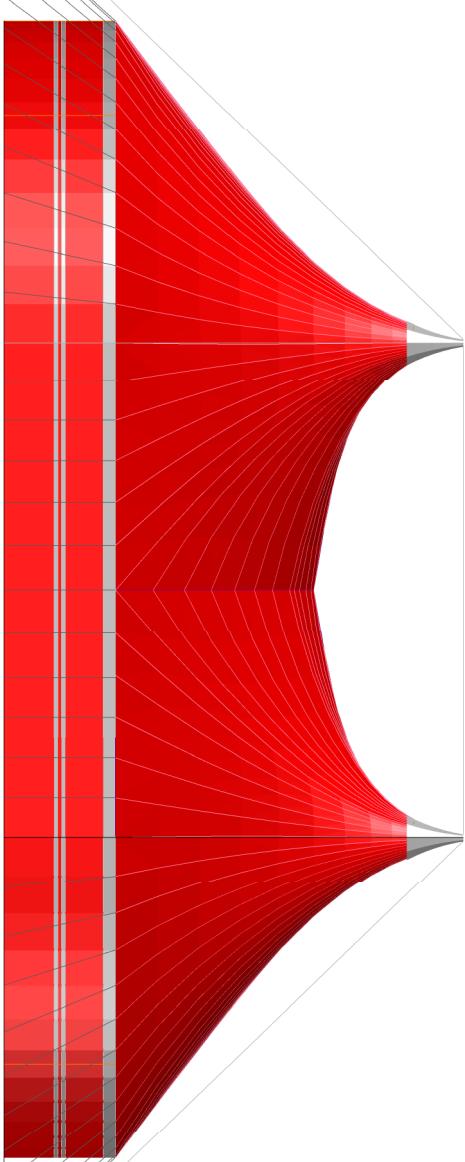
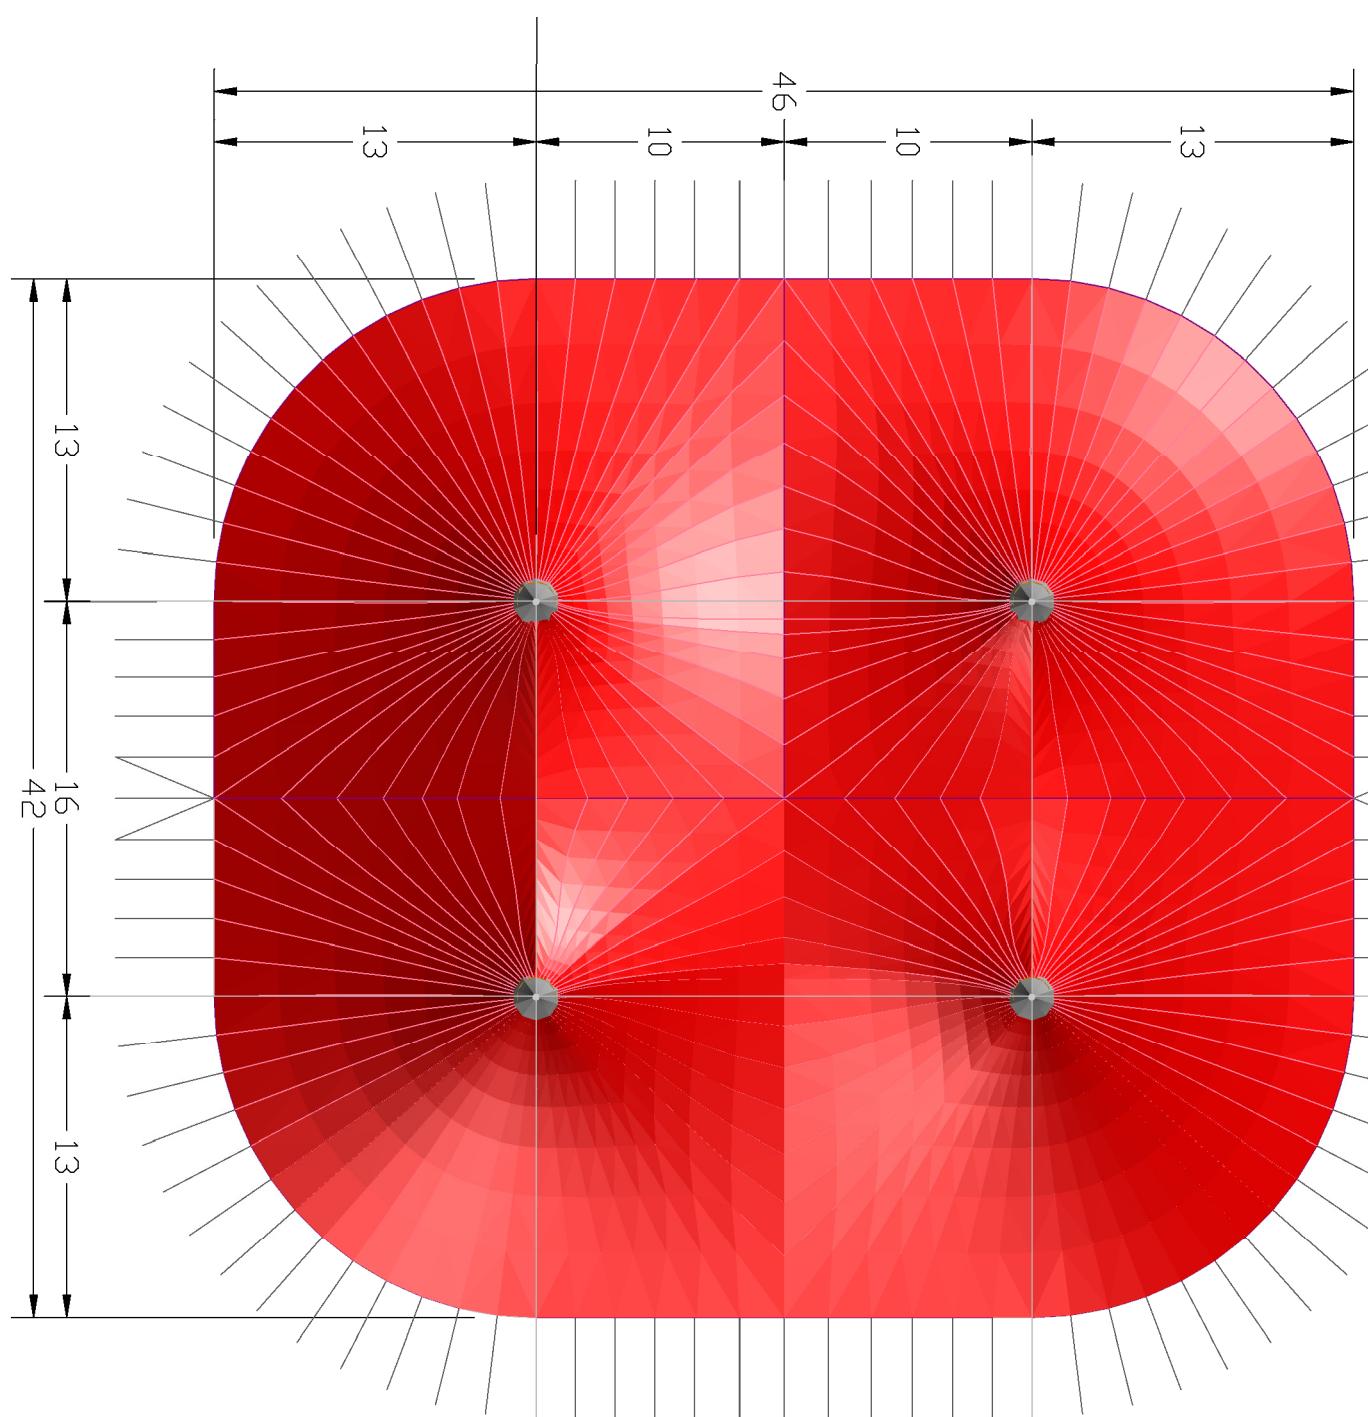


Design copyright © 2013 Rudi Eno's Design - Special Structures Ltd  
 Do not scale from this drawing. All dimensions in millimetres unless otherwise stated.  
 Testing in accordance with Table 1 Acceptance Table 2 - heights of structure roof depend upon installation variables - do not scale from drawing. Welding and fabrication to be undertaken in accordance with the national steelwork specification.

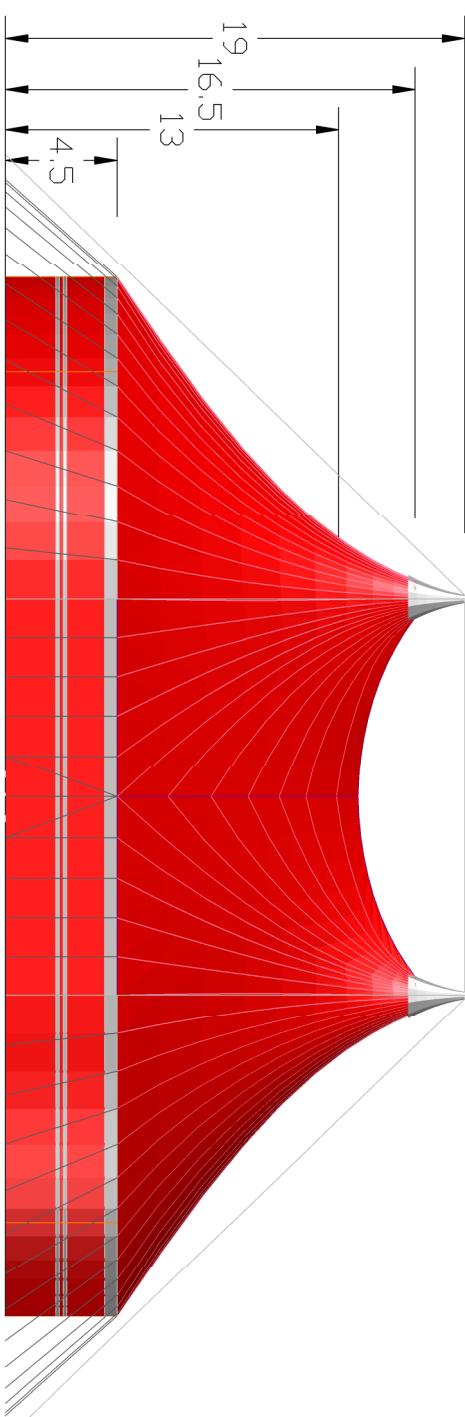

Rudi Eno's  
 Design  
 Designers  
 info@ruidenosdesign.com  
 +44 (0) 114 257 1755

**SSL** Special  
 Structures  
 Engineers  
 info@specialstructures.com

DATE	REVISION	REVISION	DATE	DESCRIPTION
DESIGNED BY	-	N	-	-
DRAWN BY	RE			

PICTURE: RED\_MS\_MT42\_006A\_3D\_4\_poled.dwg  
 CLIENT: OTHER TERMS:  
 NTS