


MT45 45x90

Mobile Structures

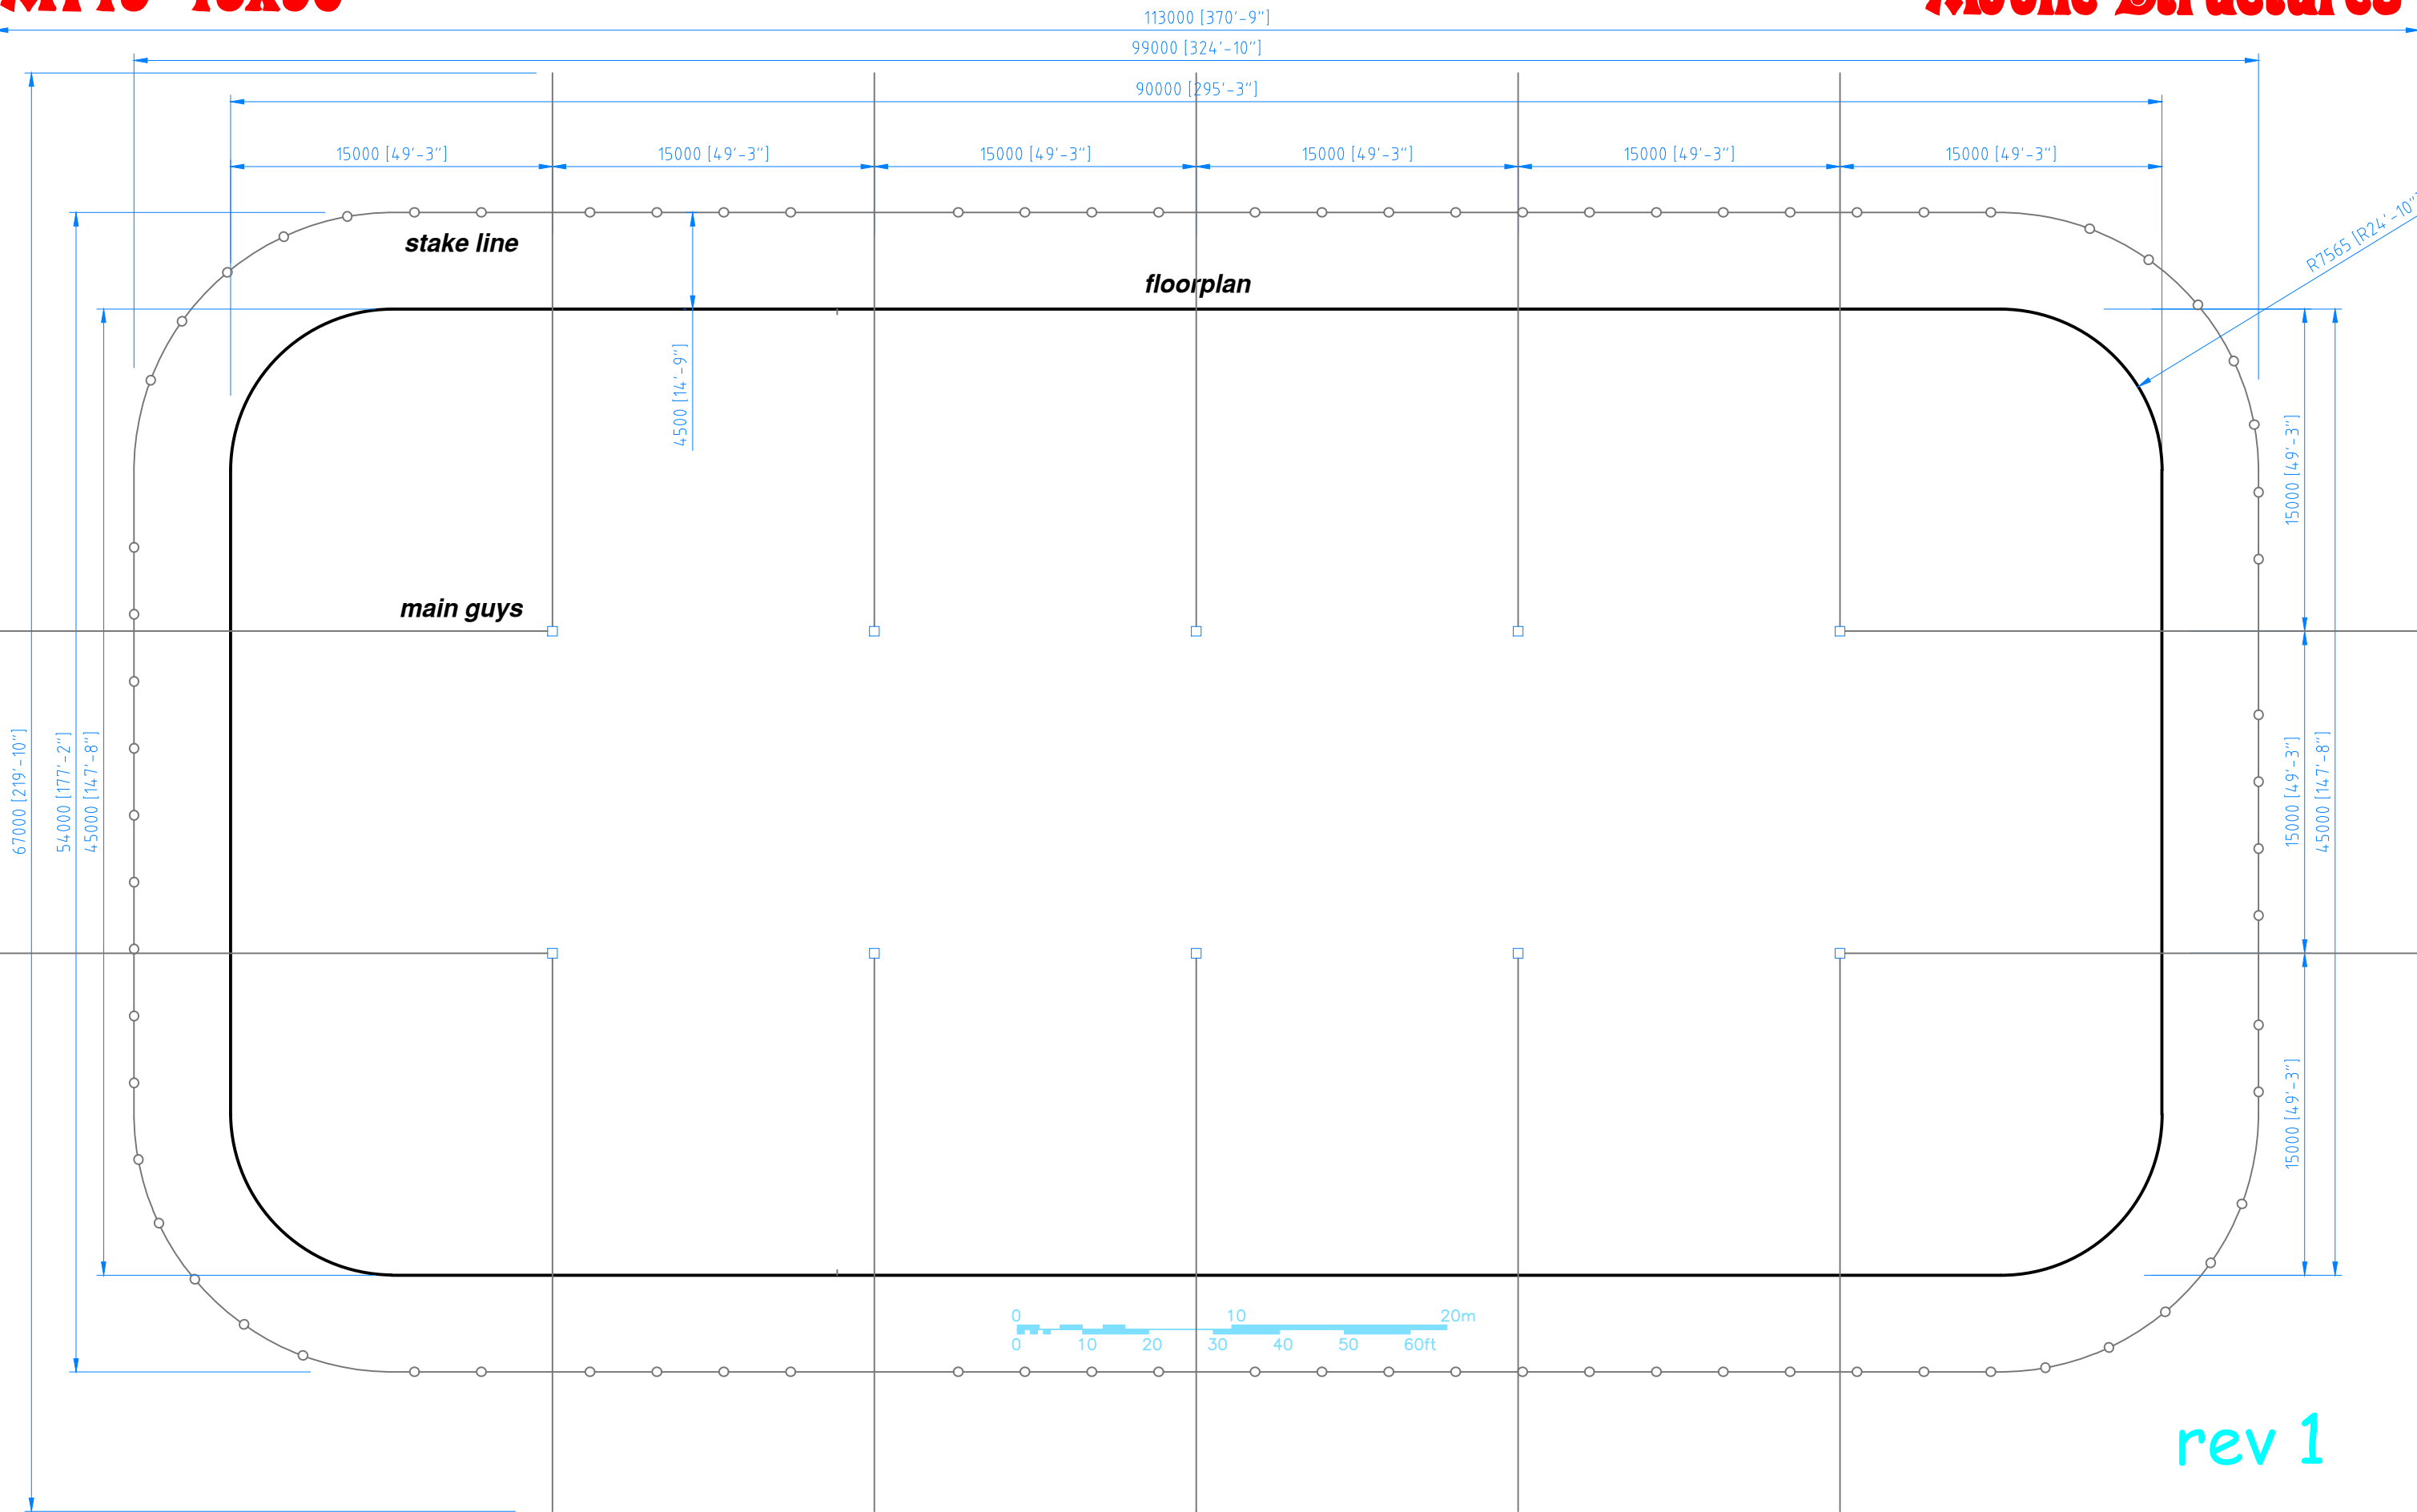

rev 1

All dimensions in millimetres unless otherwise stated.
 Design copyright © 2018 Rudi Enos Design - Special Structures Lab Ltd. Do not scale from this drawing.
 Testing in accordance with Table 1 Acceptance Table 2 heights of structure roof depend upon installation
 Welding and fabrication to be undertaken in accordance with the national steelwork specification.

DATE	19.07.2018	REVISION	
DESIGNED BY	re	No.	-
DRAWN BY	re	DATE	-
		DESCRIPTION	-
		SCALE	NTS

FILENAME RED-MT45-2018-001A-45x90.dwg
 CLIENT Mobile Structures

Special Structures Lab



Engineers
 info@specialstructures.com
 www.specialstructures.com
 www.rudiensdesign.com
 +44 (0) 114 257 7755