

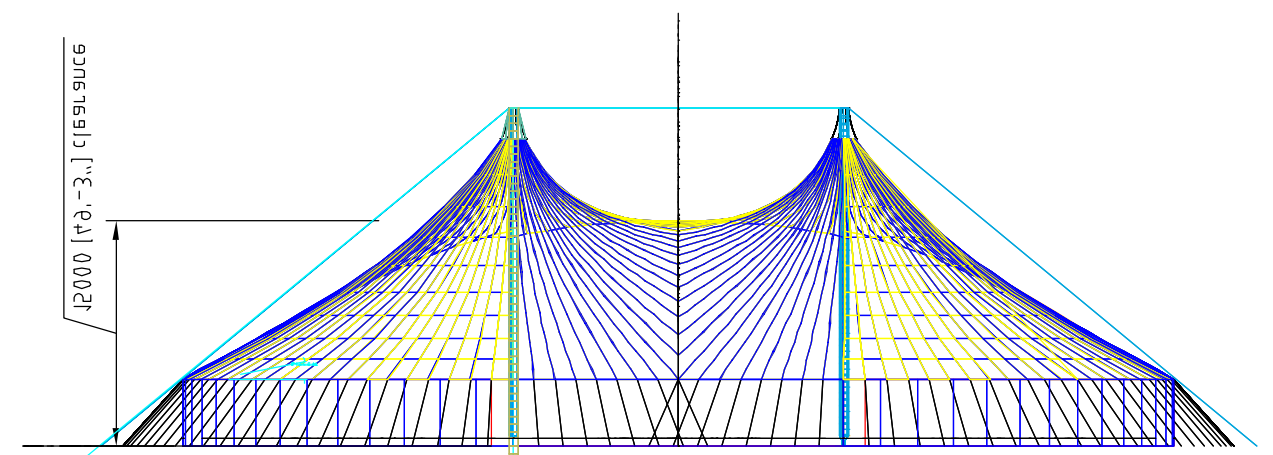
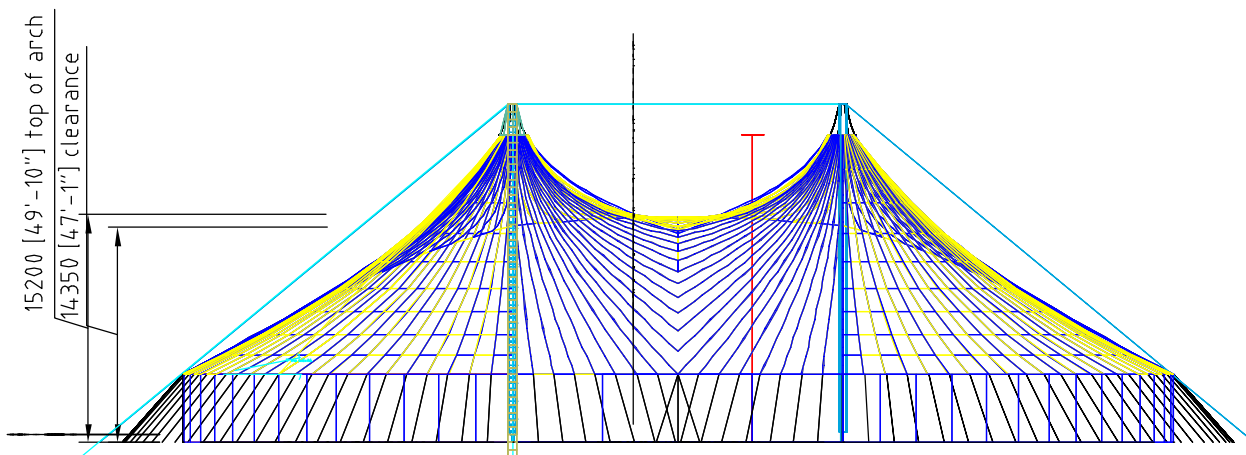
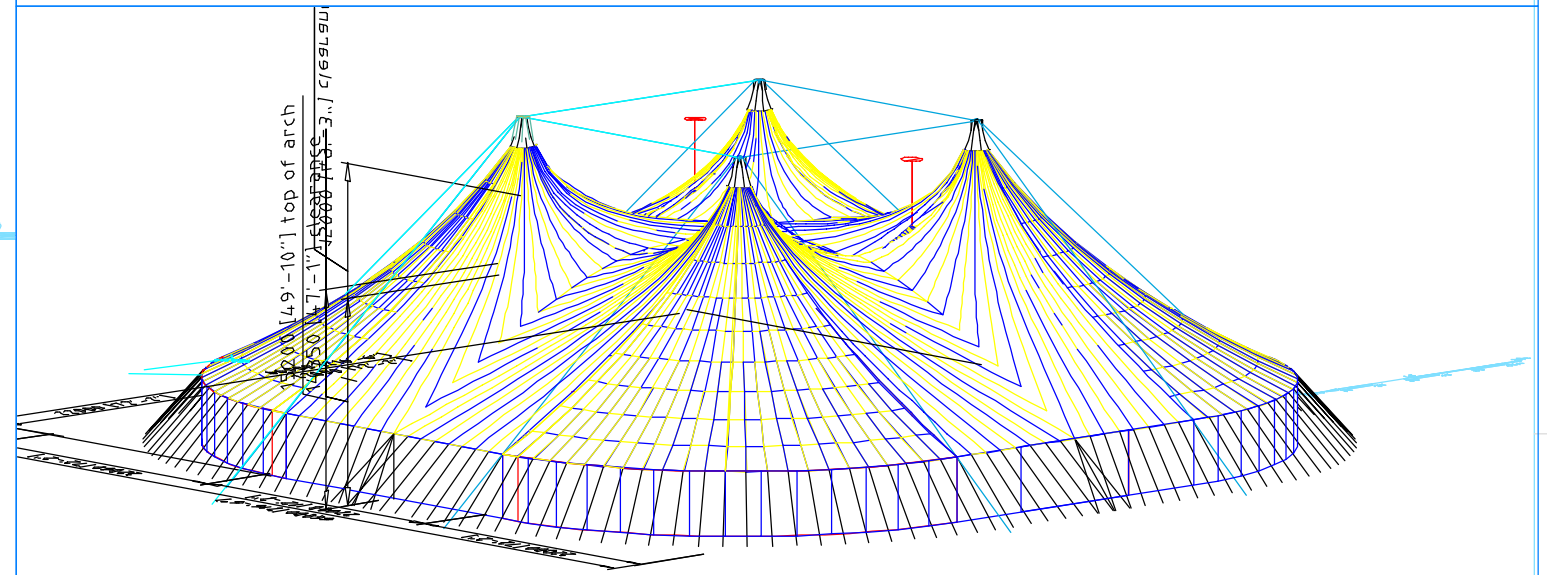


Design copyright © 2008 Rudi Enos Design - Special Structures Lab. Do not scale from this drawing. All dimensions in millimetres unless otherwise stated.  
 Testing in accordance with Table 1 Acceptance Criteria - heights of structure roof depend upon installation variables - do not scale from drawing

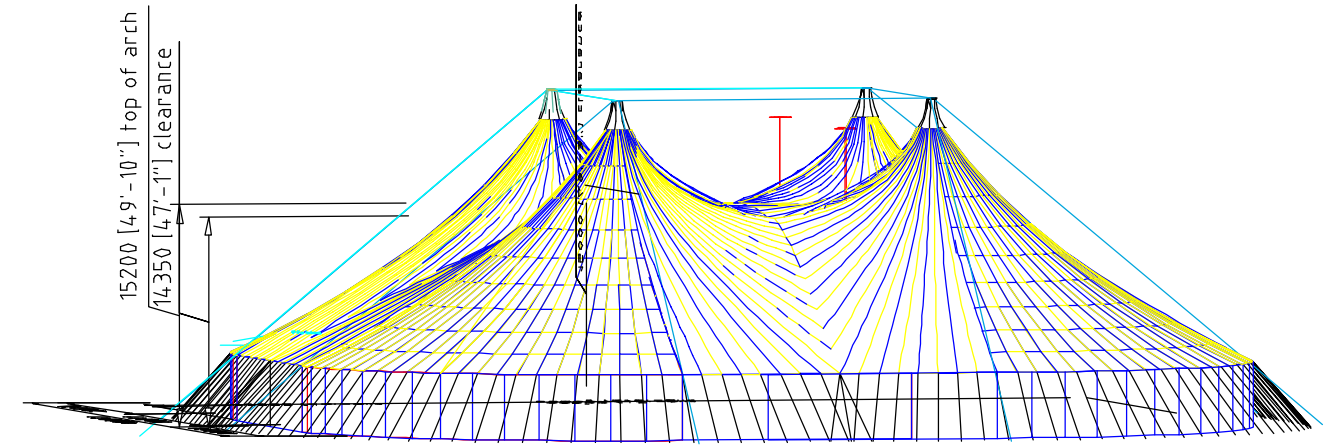


Welding and fabrication to be undertaken in accordance with the national steelwork specification.

Rev	Description	Date

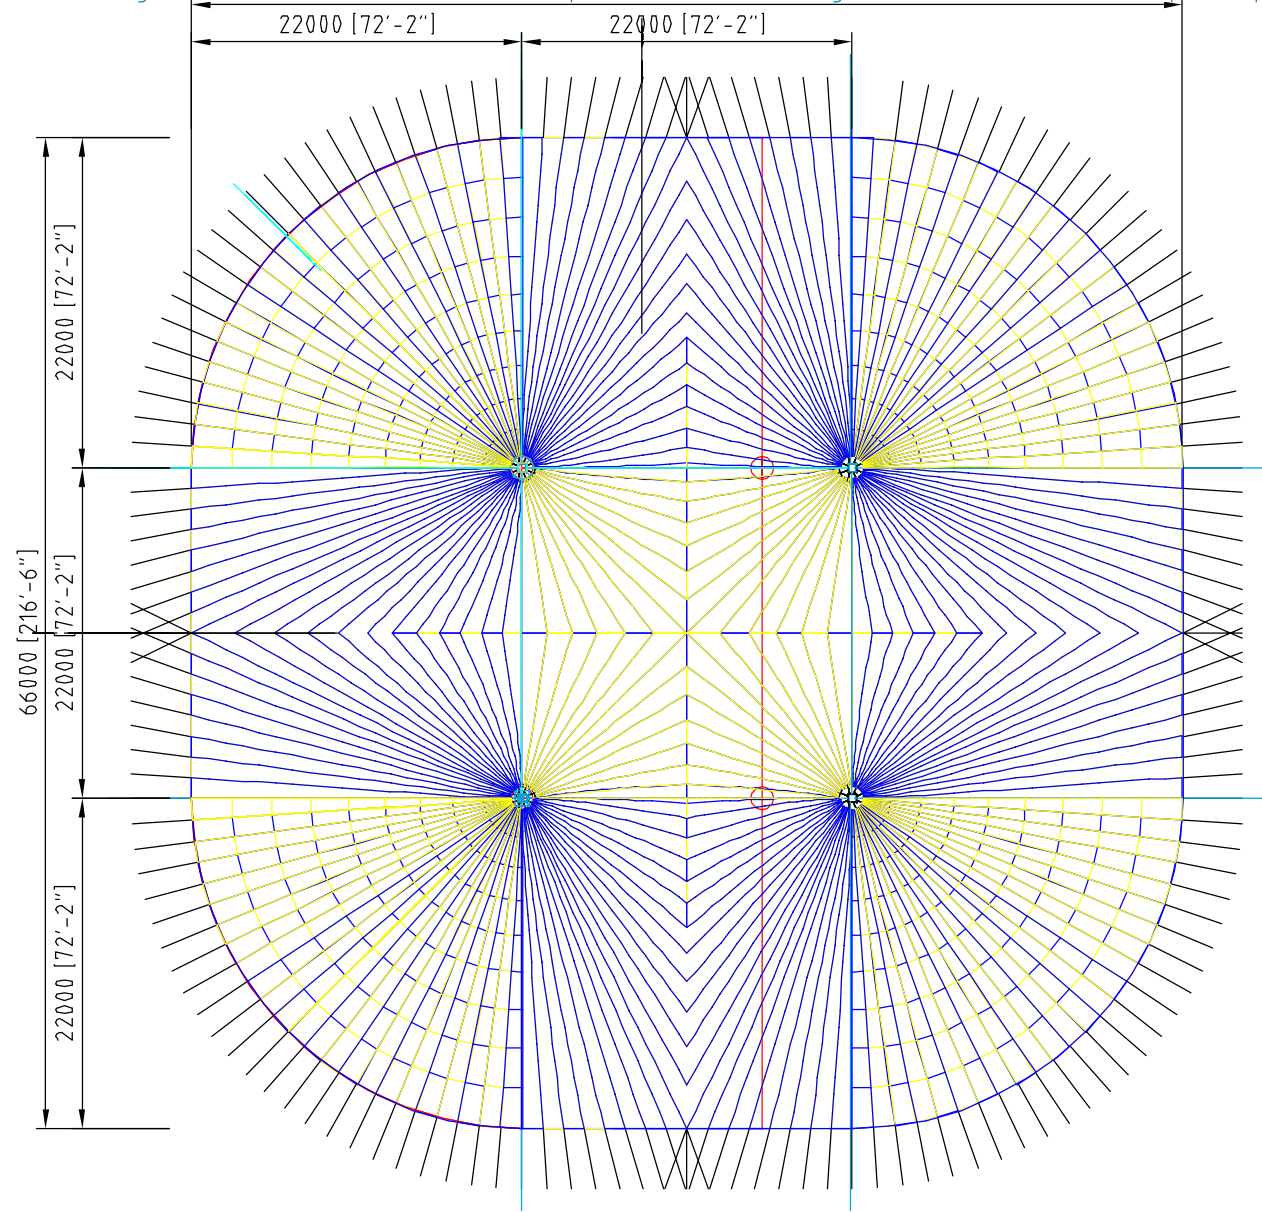

Designers  
 Engineers  
 info@rudienosdesign.com  
 www.rudienosdesign.com  
 info@specialstructures.com  
 www.specialstructures.com

Mobile Structures

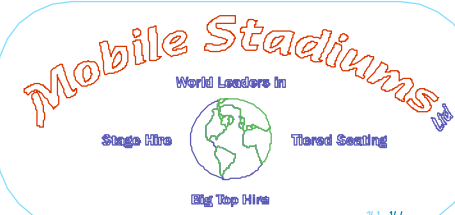

Filename RED-MT66-2008-009A-66x66-model-dimensioned.dwg		Title 2	
Title 1			
	Seaton Park 65 Deep Lane Sheffield S5 0DU - UK tel: +44 (0)114 257 7755	Drawn by RED	Date 17 10 2008
		Project DNS	Scale DNS
			Drawing No. 002A