
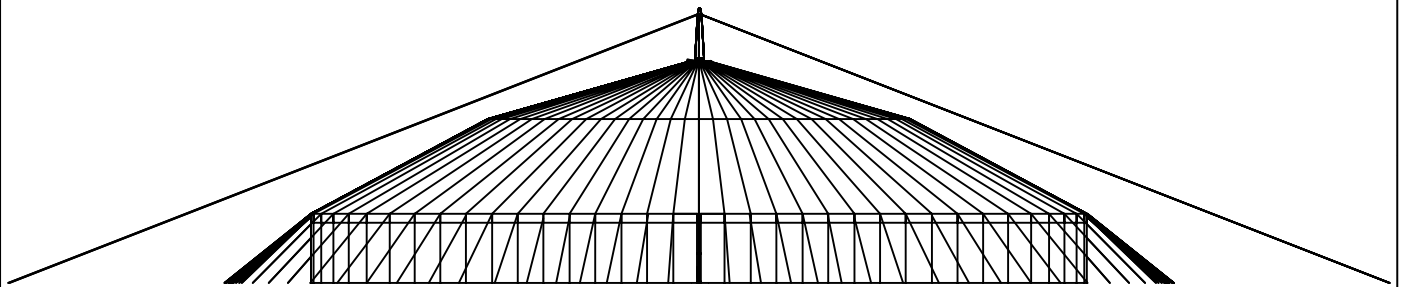
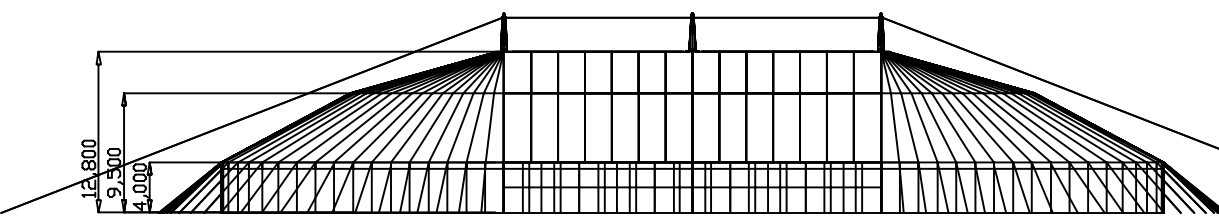
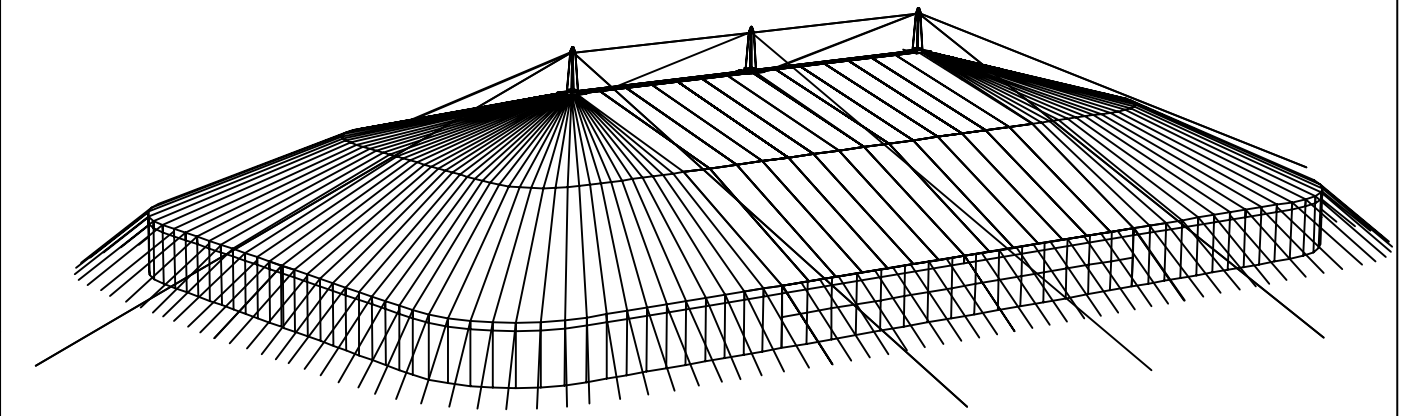
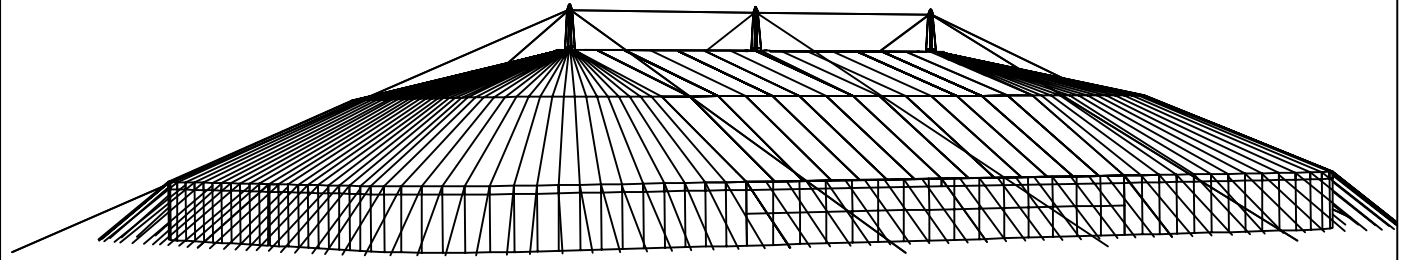


Design copyright 1999 Special Structures Lab. Do not scale from this drawing. All dimensions in millimetres unless otherwise stated. Welding and Fabrication to be undertaken in accordance with the national steelwork specification. Testing in accordance with Table 1 Acceptance Table 2.

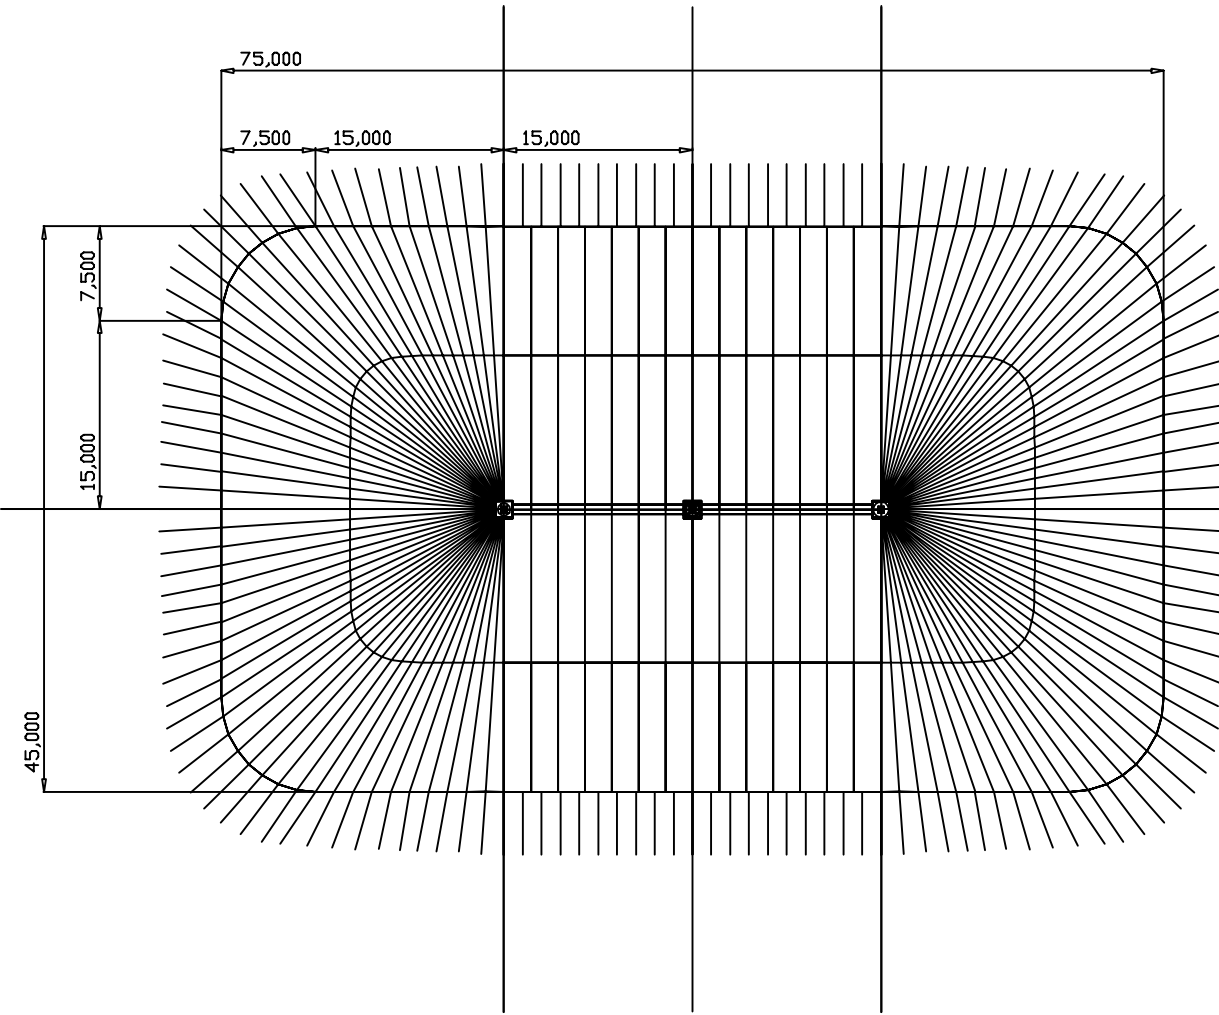

Rev	Description	Date
Title 1	MT65 square End Big Top	Title 2 4.5M x 75m (14.7ft x 245ft)
		Unit 1A Sheffield Technology Park 61 Sharrow Lane Sheffield S9 3SP UK Tel: +44 (0)114 22 11 651 Fax: +44 (0)114 22 11 651 ssl@specialstructures.com www.specialstructures.com
Drawn by	C.B.M.	Date
Project	mt65.706	8-12-99
Scale	nts	Drawing No.
		708