
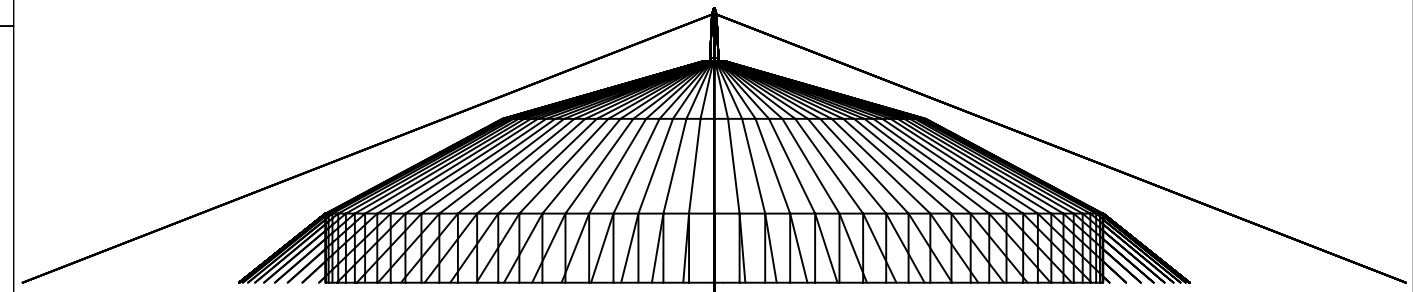
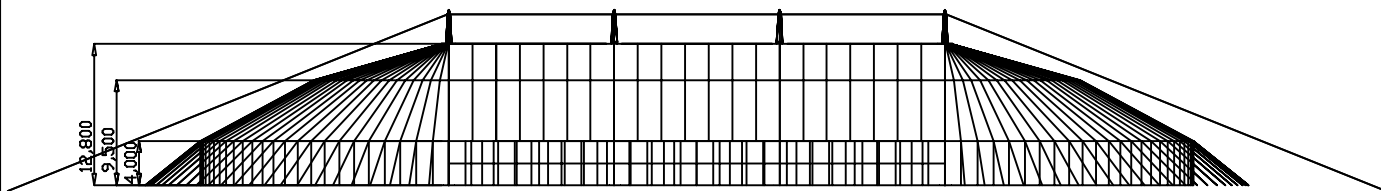
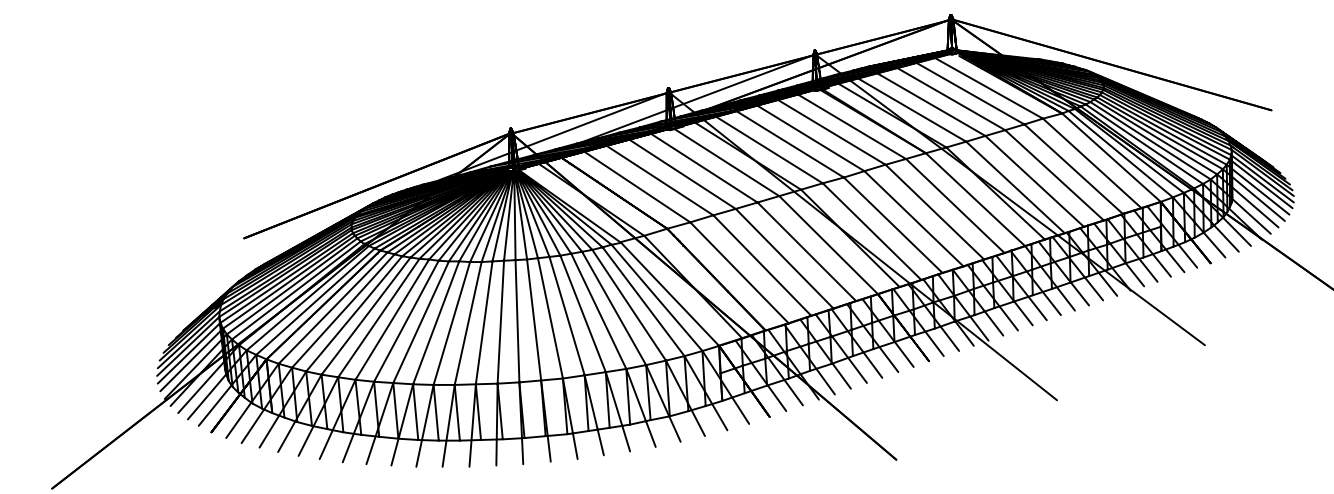
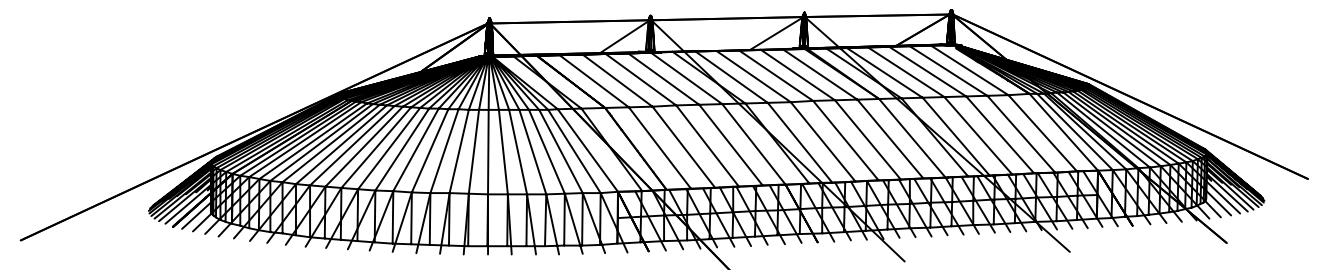


Design copyright 1999 Special Structures Lab. Do not scale from this drawing. All dimensions in millimetres unless otherwise stated. Welding and fabrication to be undertaken in accordance with the national steelwork specification. Testing in accordance with Table 1 Acceptance Table 2.

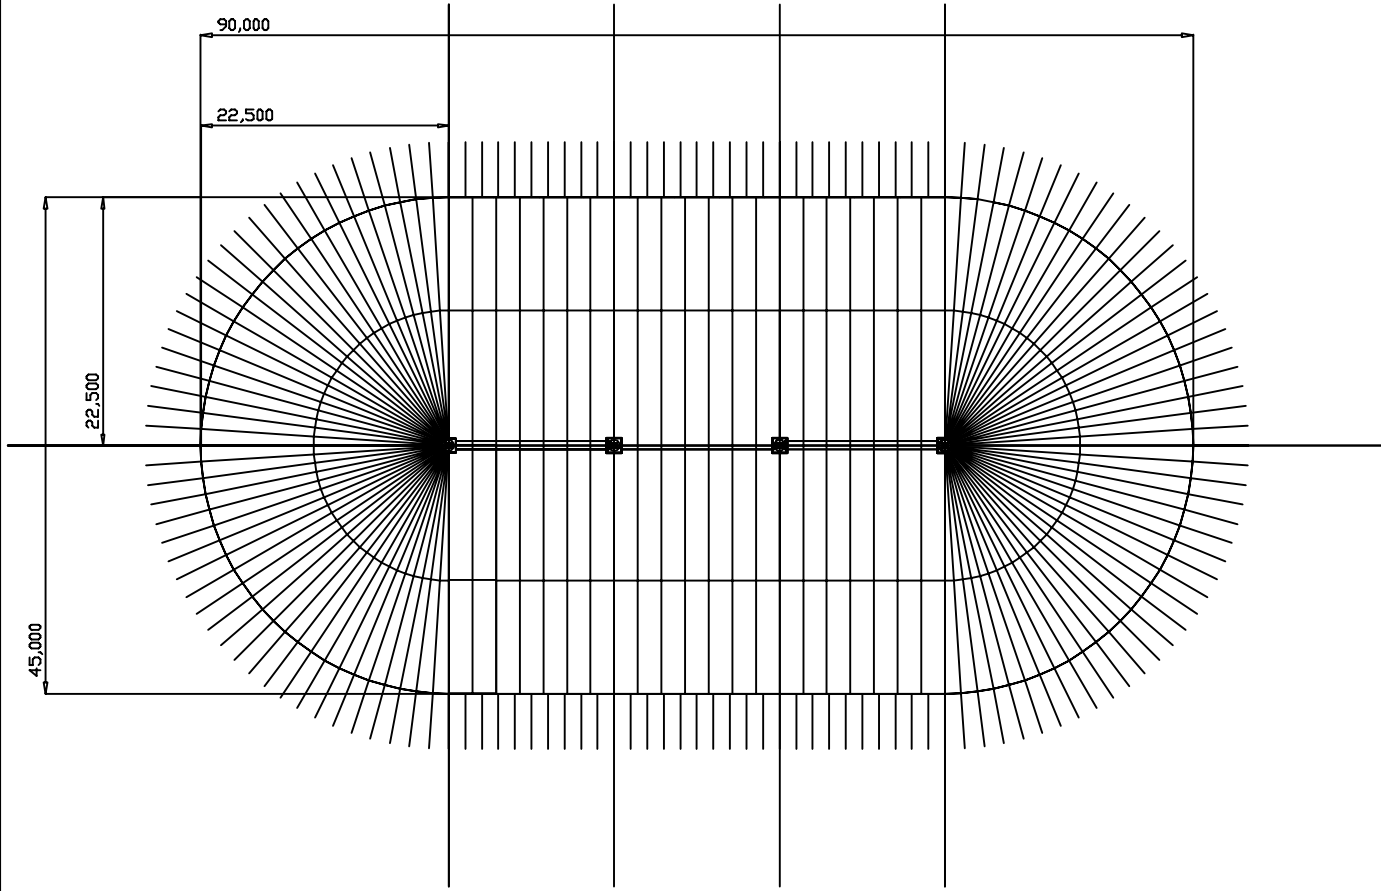

Rev	Description	Date		
Title 1	MT65 Round End Big Top	Title 2		
		45m x 90m (147ft x 295ft)		
SSL Special Structures LAB Sheffield Technology Park 41 Shireland Lane Sheffield S19 3SP UK Tel: +44 (0)114 22 11 451 Fax: +44 (0)114 22 11 451 ssl@specialstructures.com www.specialstructures.com	Unit 1A	Drawn by	Date	Drawing No.
	C.B.M	8-12-99	710	
Designers	Project	Scale		
	mt65.709	nts		