
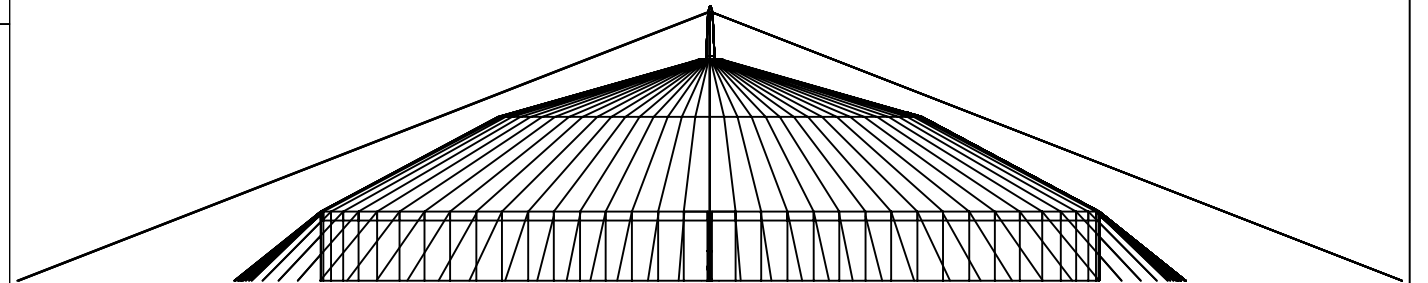
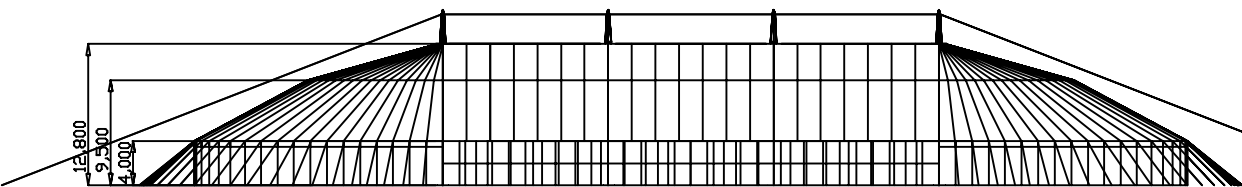
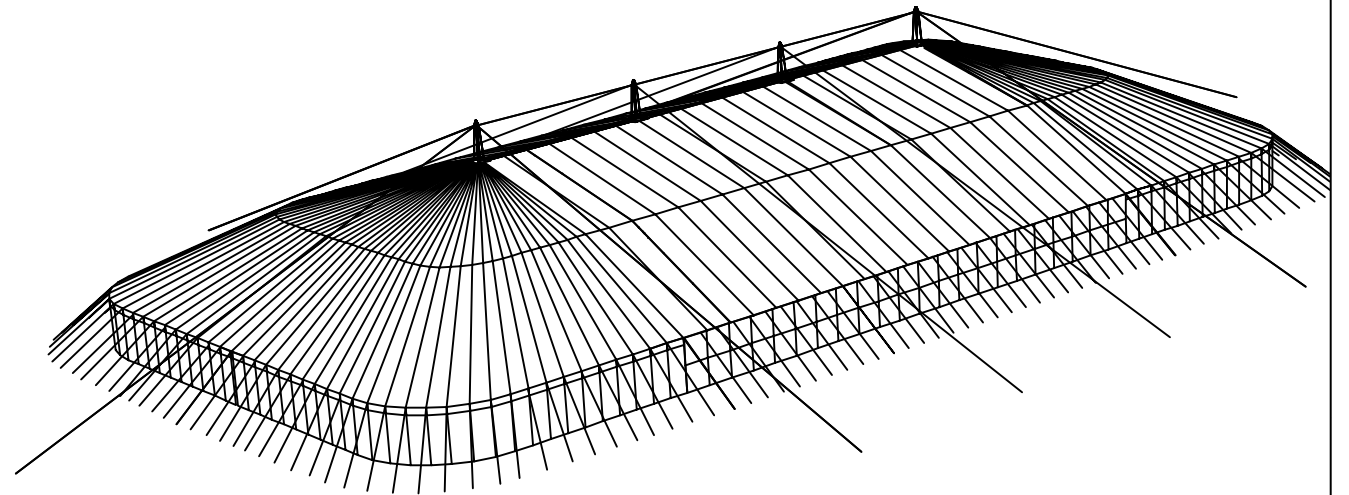
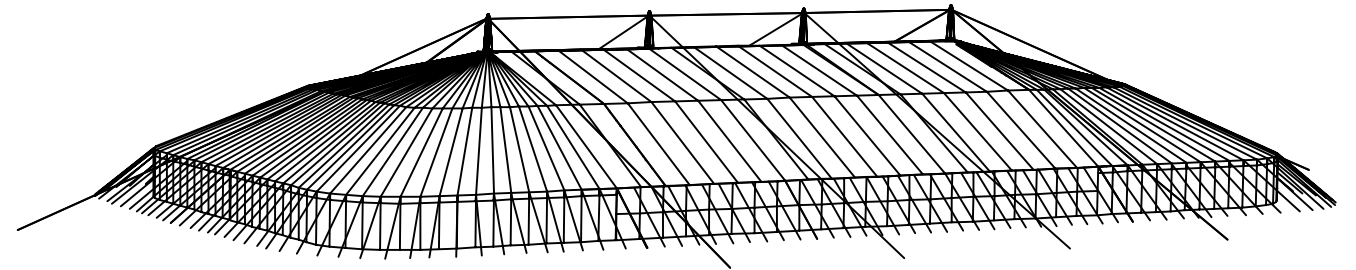


Design copyright 1999 Special Structures Lab. Do not scale from this drawing. All dimensions in millimetres unless otherwise stated. Welding and fabrication to be undertaken in accordance with the national steelwork specification. Testing in accordance with Table 1 Acceptance Table 2.

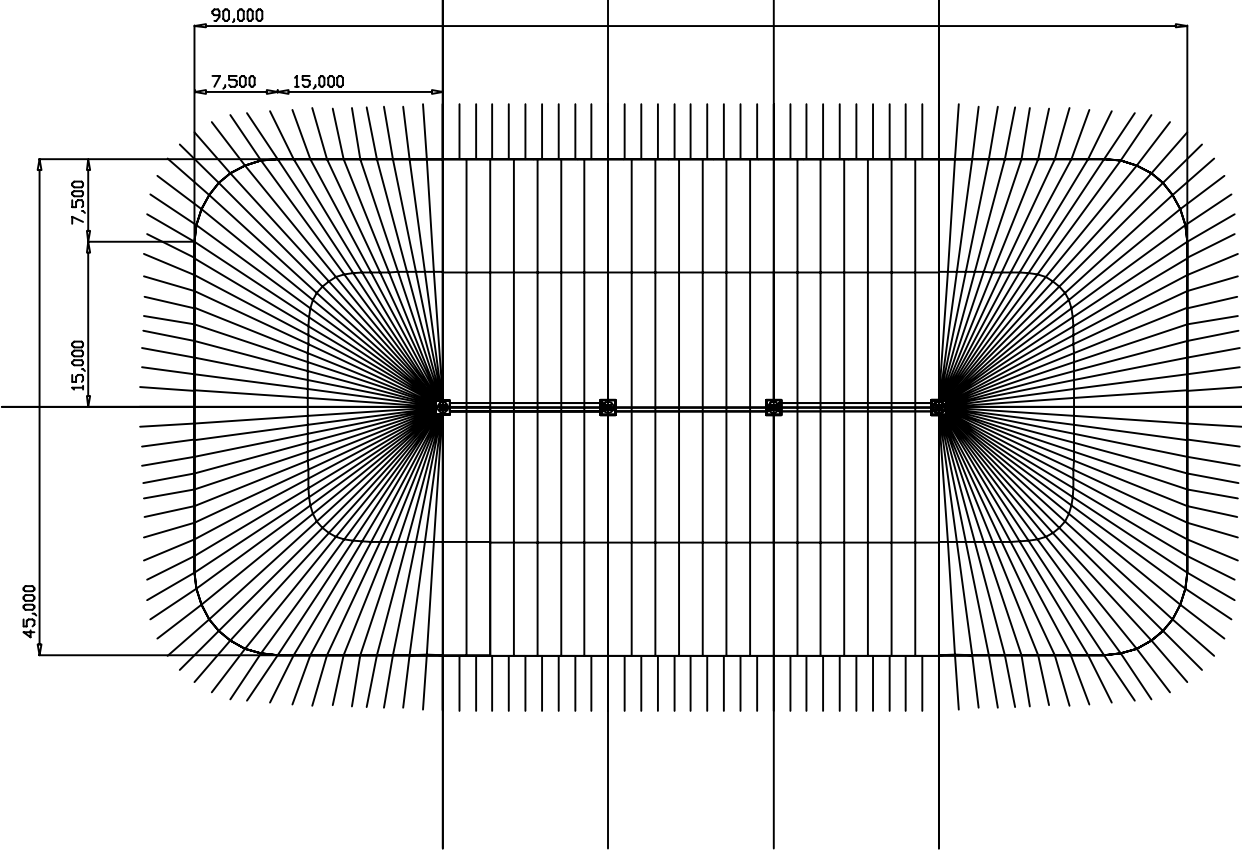

Rev	Description	Date
Title 1	MT65 Square End Big Top	
Title 2	45m x 90m (147ft x 295ft)	
Unit 1A	Sheffield Technology Park 41 Shireland Lane Sheffield S19 3SP UK	Drawn by C.B.M
Project	mt65.709	Date 8-12-99
Scale	nts	Drawing No. 711